




**LARMER DESIGN
& Permit Drawings**

NOTES:
THESE DRAWINGS MAY BE USED FOR MUNICIPAL PLANNING APPLICATION PURPOSES.
THESE DRAWINGS SHALL NOT BE USED FOR THE PURPOSES OF CONSTRUCTION OR BUILDING PERMIT APPLICATION UNTIL SIGNED BY THE DESIGNER.
DRAWINGS REMAIN THE PROPERTY OF LARMER DESIGN AND MAY NOT BE USED WITHOUT PERMISSION.
ALL DIMENSIONS ARE APPROXIMATE.
ALL ROOM AND OPENING SIZES ARE HORIZONTAL BY VERTICAL.

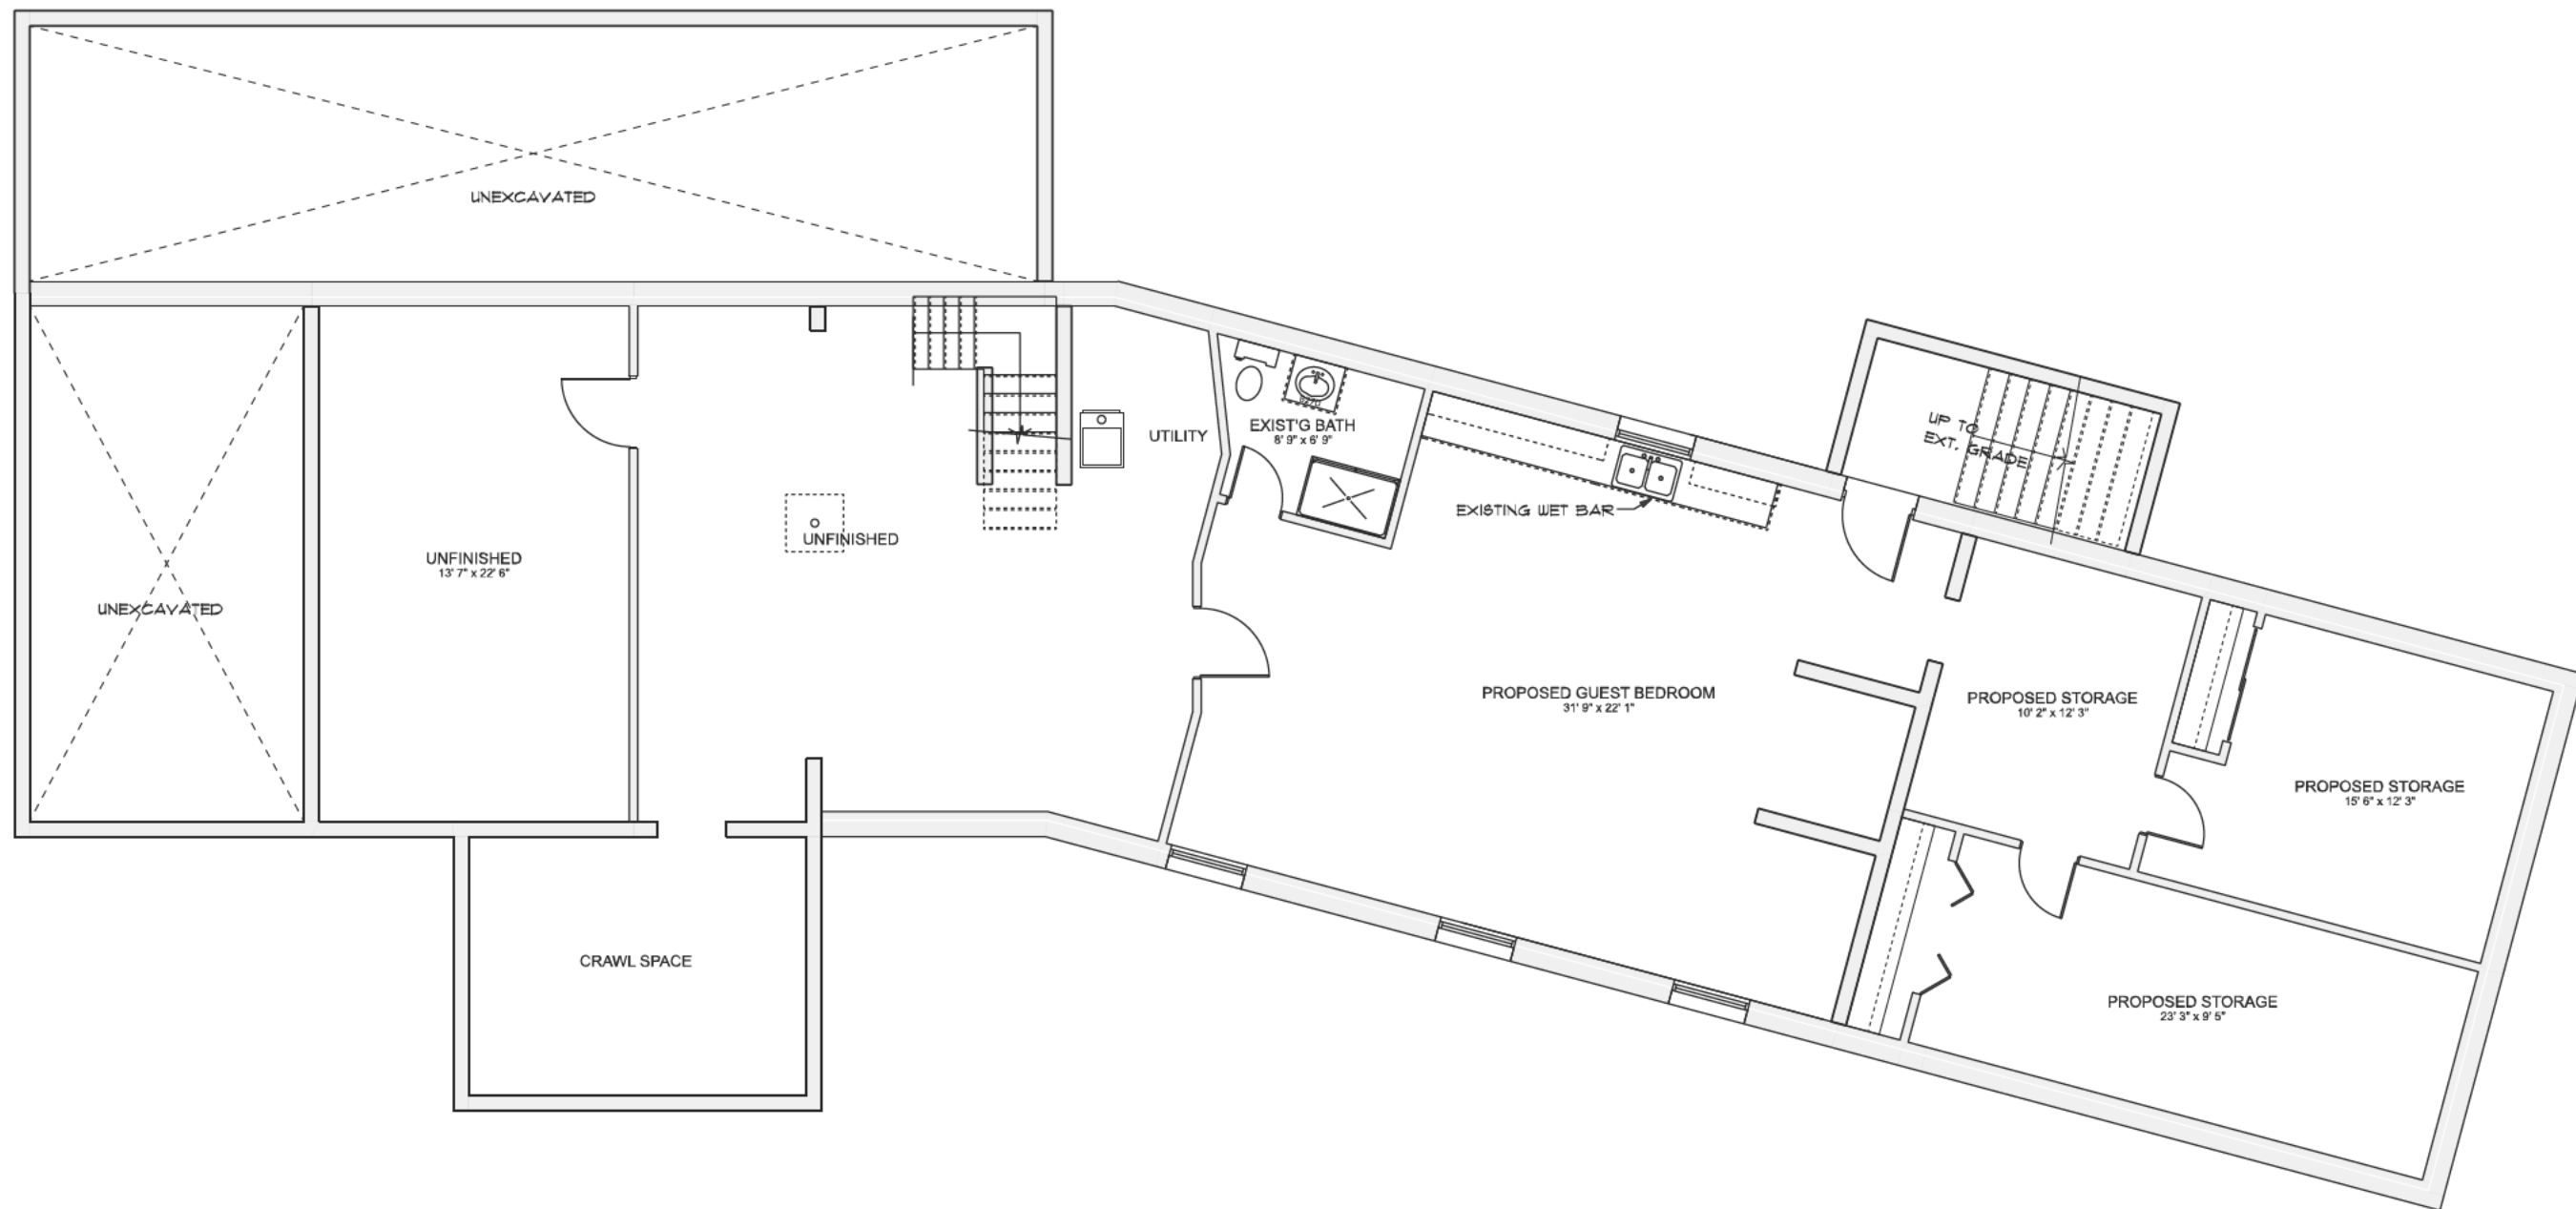

BASEMENT
SCALE: 1/8" = 1'-0"

54 Bridal Path , East Gwillimbury , Ontario

DRAWN BY: R.LARMER

SCALE: 1/8" = 1'-0"

DATE: Saturday, March 16, 2024


PAGE TITLE:
BASEMENT

PAGE #:
2



**LARMER DESIGN
& Permit Drawings**

NOTES:
THESE DRAWINGS MAY BE USED FOR MUNICIPAL PLANNING APPLICATION PURPOSES.
THESE DRAWINGS SHALL NOT BE USED FOR THE PURPOSES OF CONSTRUCTION OR BUILDING PERMIT APPLICATION UNTIL SIGNED BY THE DESIGNER.
DRAWINGS REMAIN THE PROPERTY OF LARMER DESIGN AND MAY NOT BE USED WITHOUT PERMISSION.
ALL DIMENSIONS ARE APPROXIMATE.
ALL ROOM AND OPENING SIZES ARE HORIZONTAL BY VERTICAL.

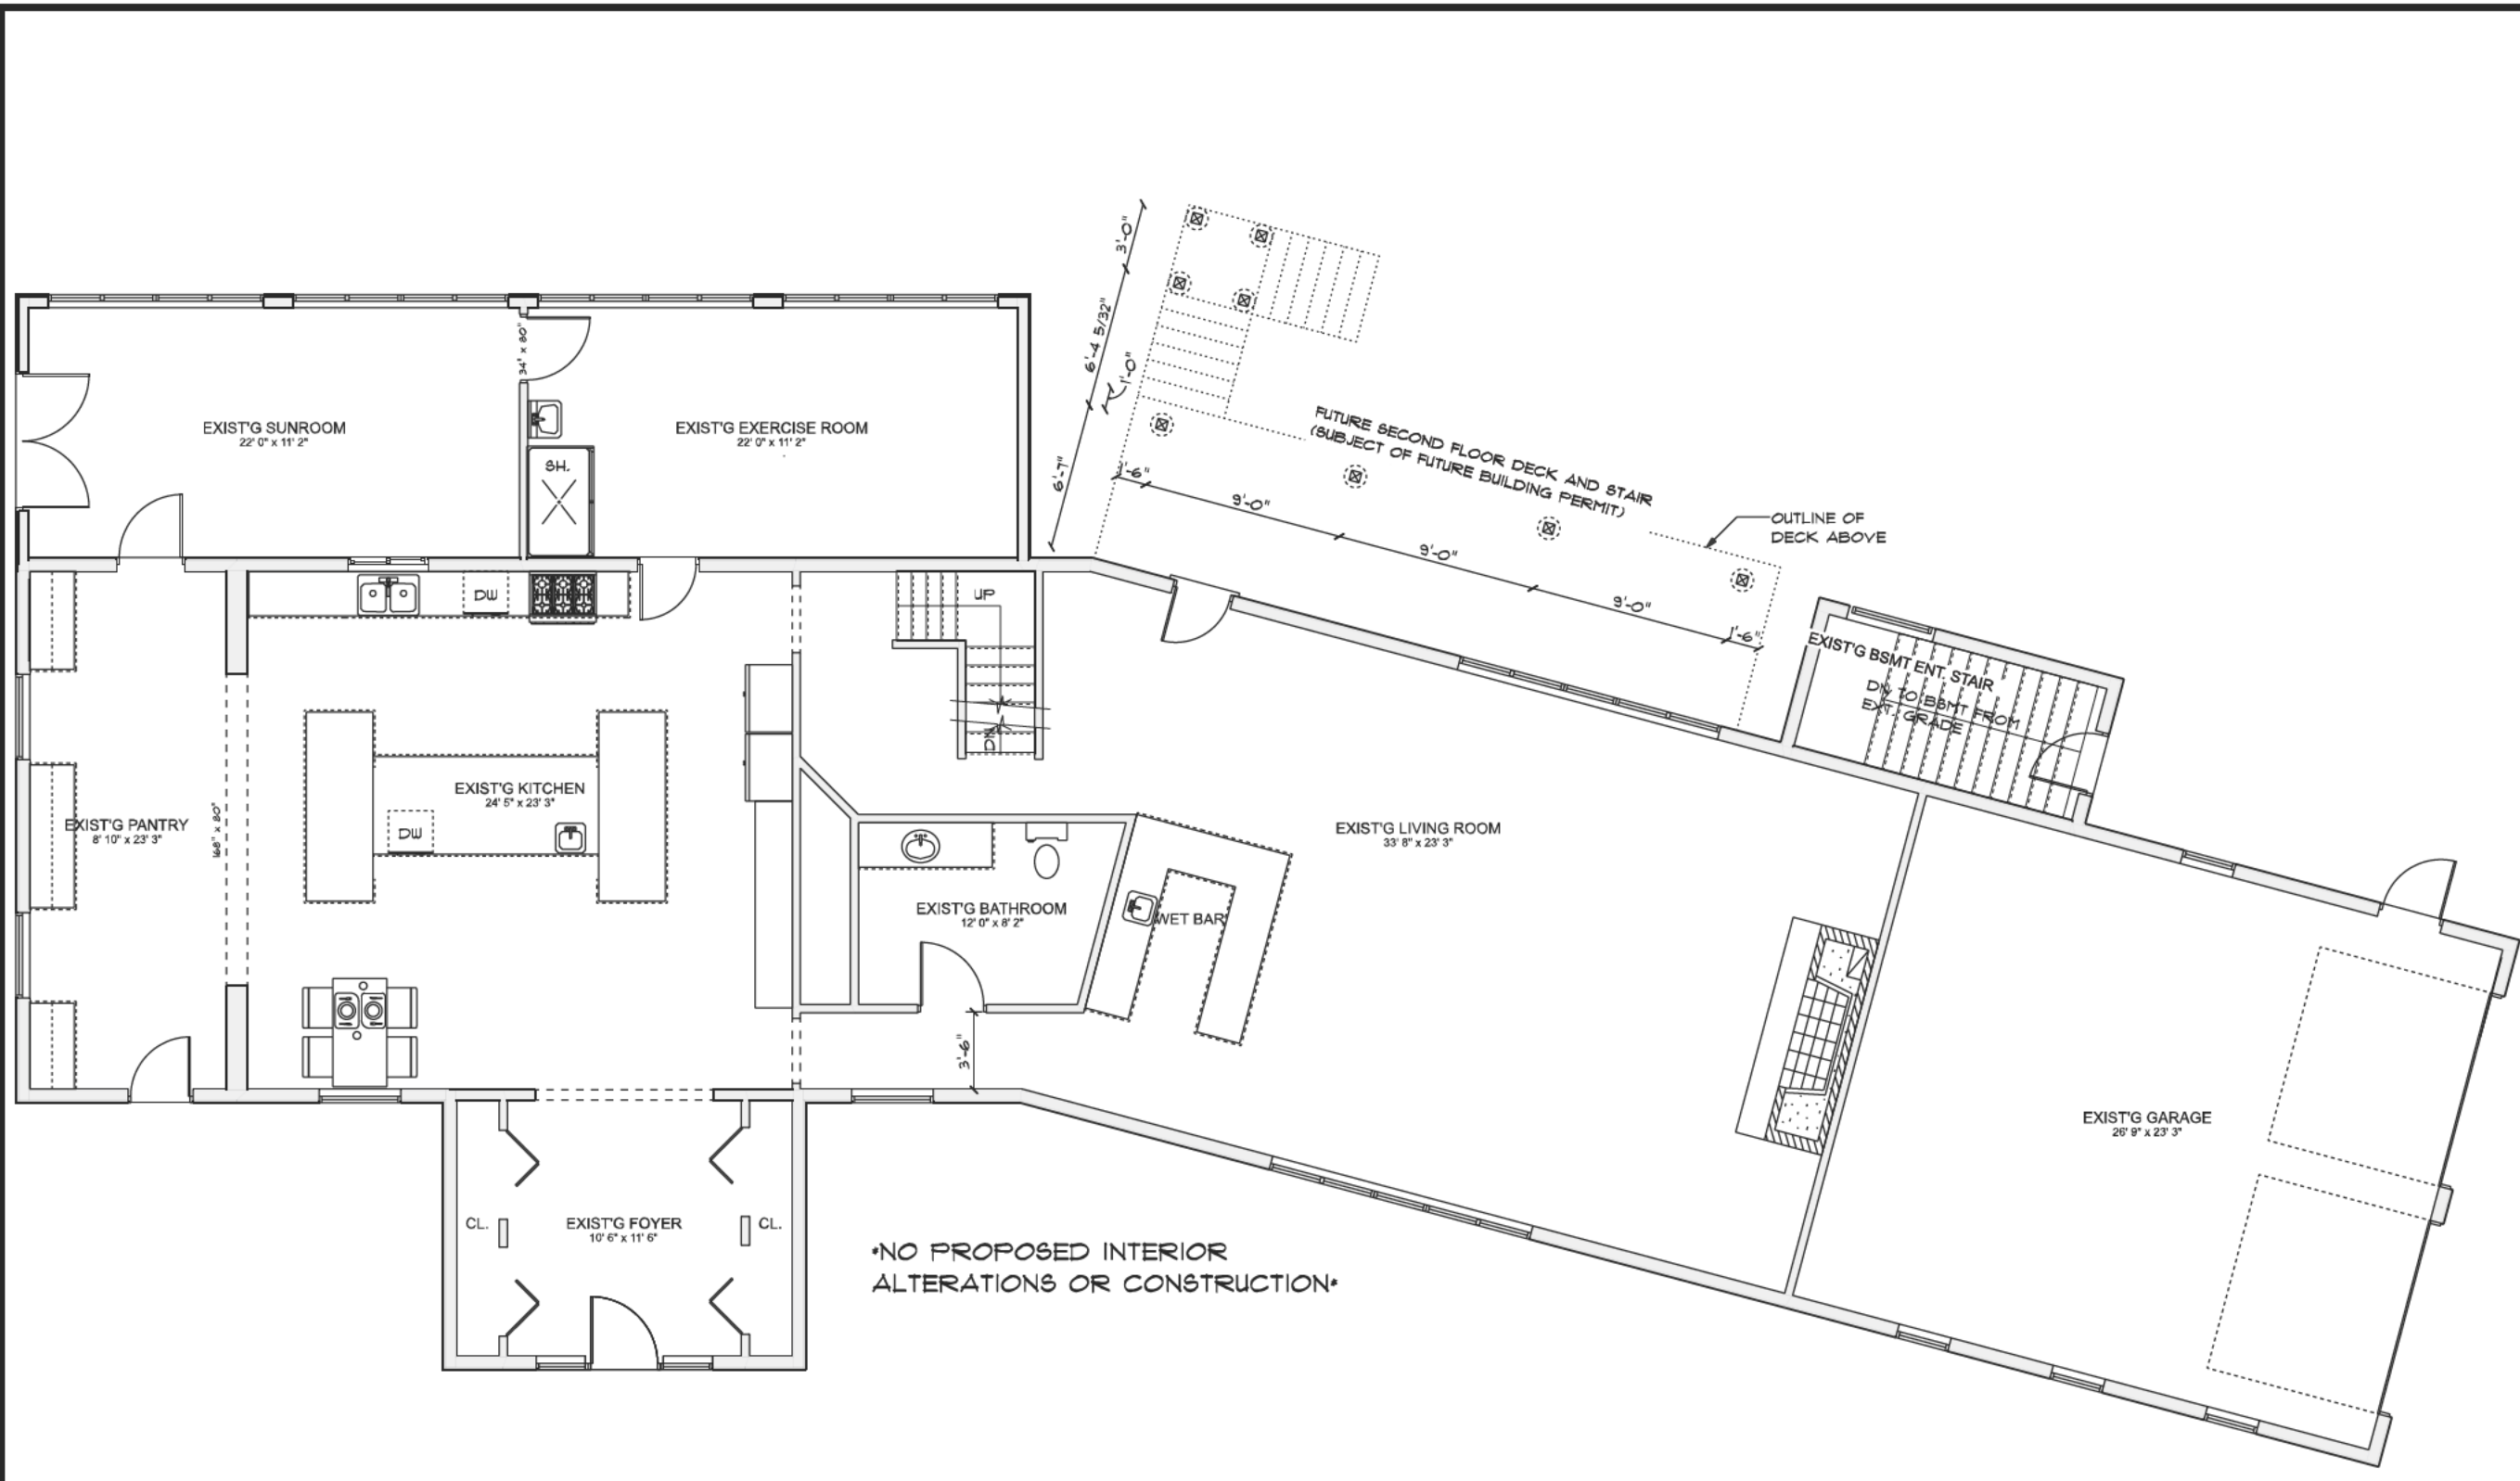


MAIN FLOOR

SCALE: 1/8" = 1'-0"

54 Bridal Path , East Gwillimbury , Ontario
DRAWN BY: R.LARMER
SCALE: 1/8" = 1'-0"
DATE: Saturday, March 16, 2024


PAGE TITLE:
FIRST FLOOR

PAGE #:
3

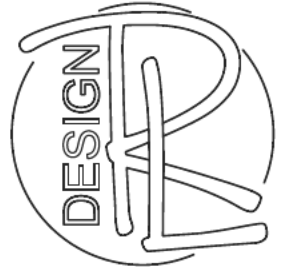

**LARMER DESIGN
& Permit Drawings**

NOTES:
 THESE DRAWINGS MAY BE USED FOR MUNICIPAL PLANNING APPLICATION PURPOSES.
 THESE DRAWINGS SHALL NOT BE USED FOR THE PURPOSES OF CONSTRUCTION OR BUILDING PERMIT APPLICATION UNTIL SIGNED BY THE DESIGNER.
 DRAWINGS REMAIN THE PROPERTY OF LARMER DESIGN AND MAY NOT BE USED WITHOUT PERMISSION.
 ALL DIMENSIONS ARE APPROXIMATE.
 ALL ROOM AND OPENING SIZES ARE HORIZONTAL BY VERTICAL.

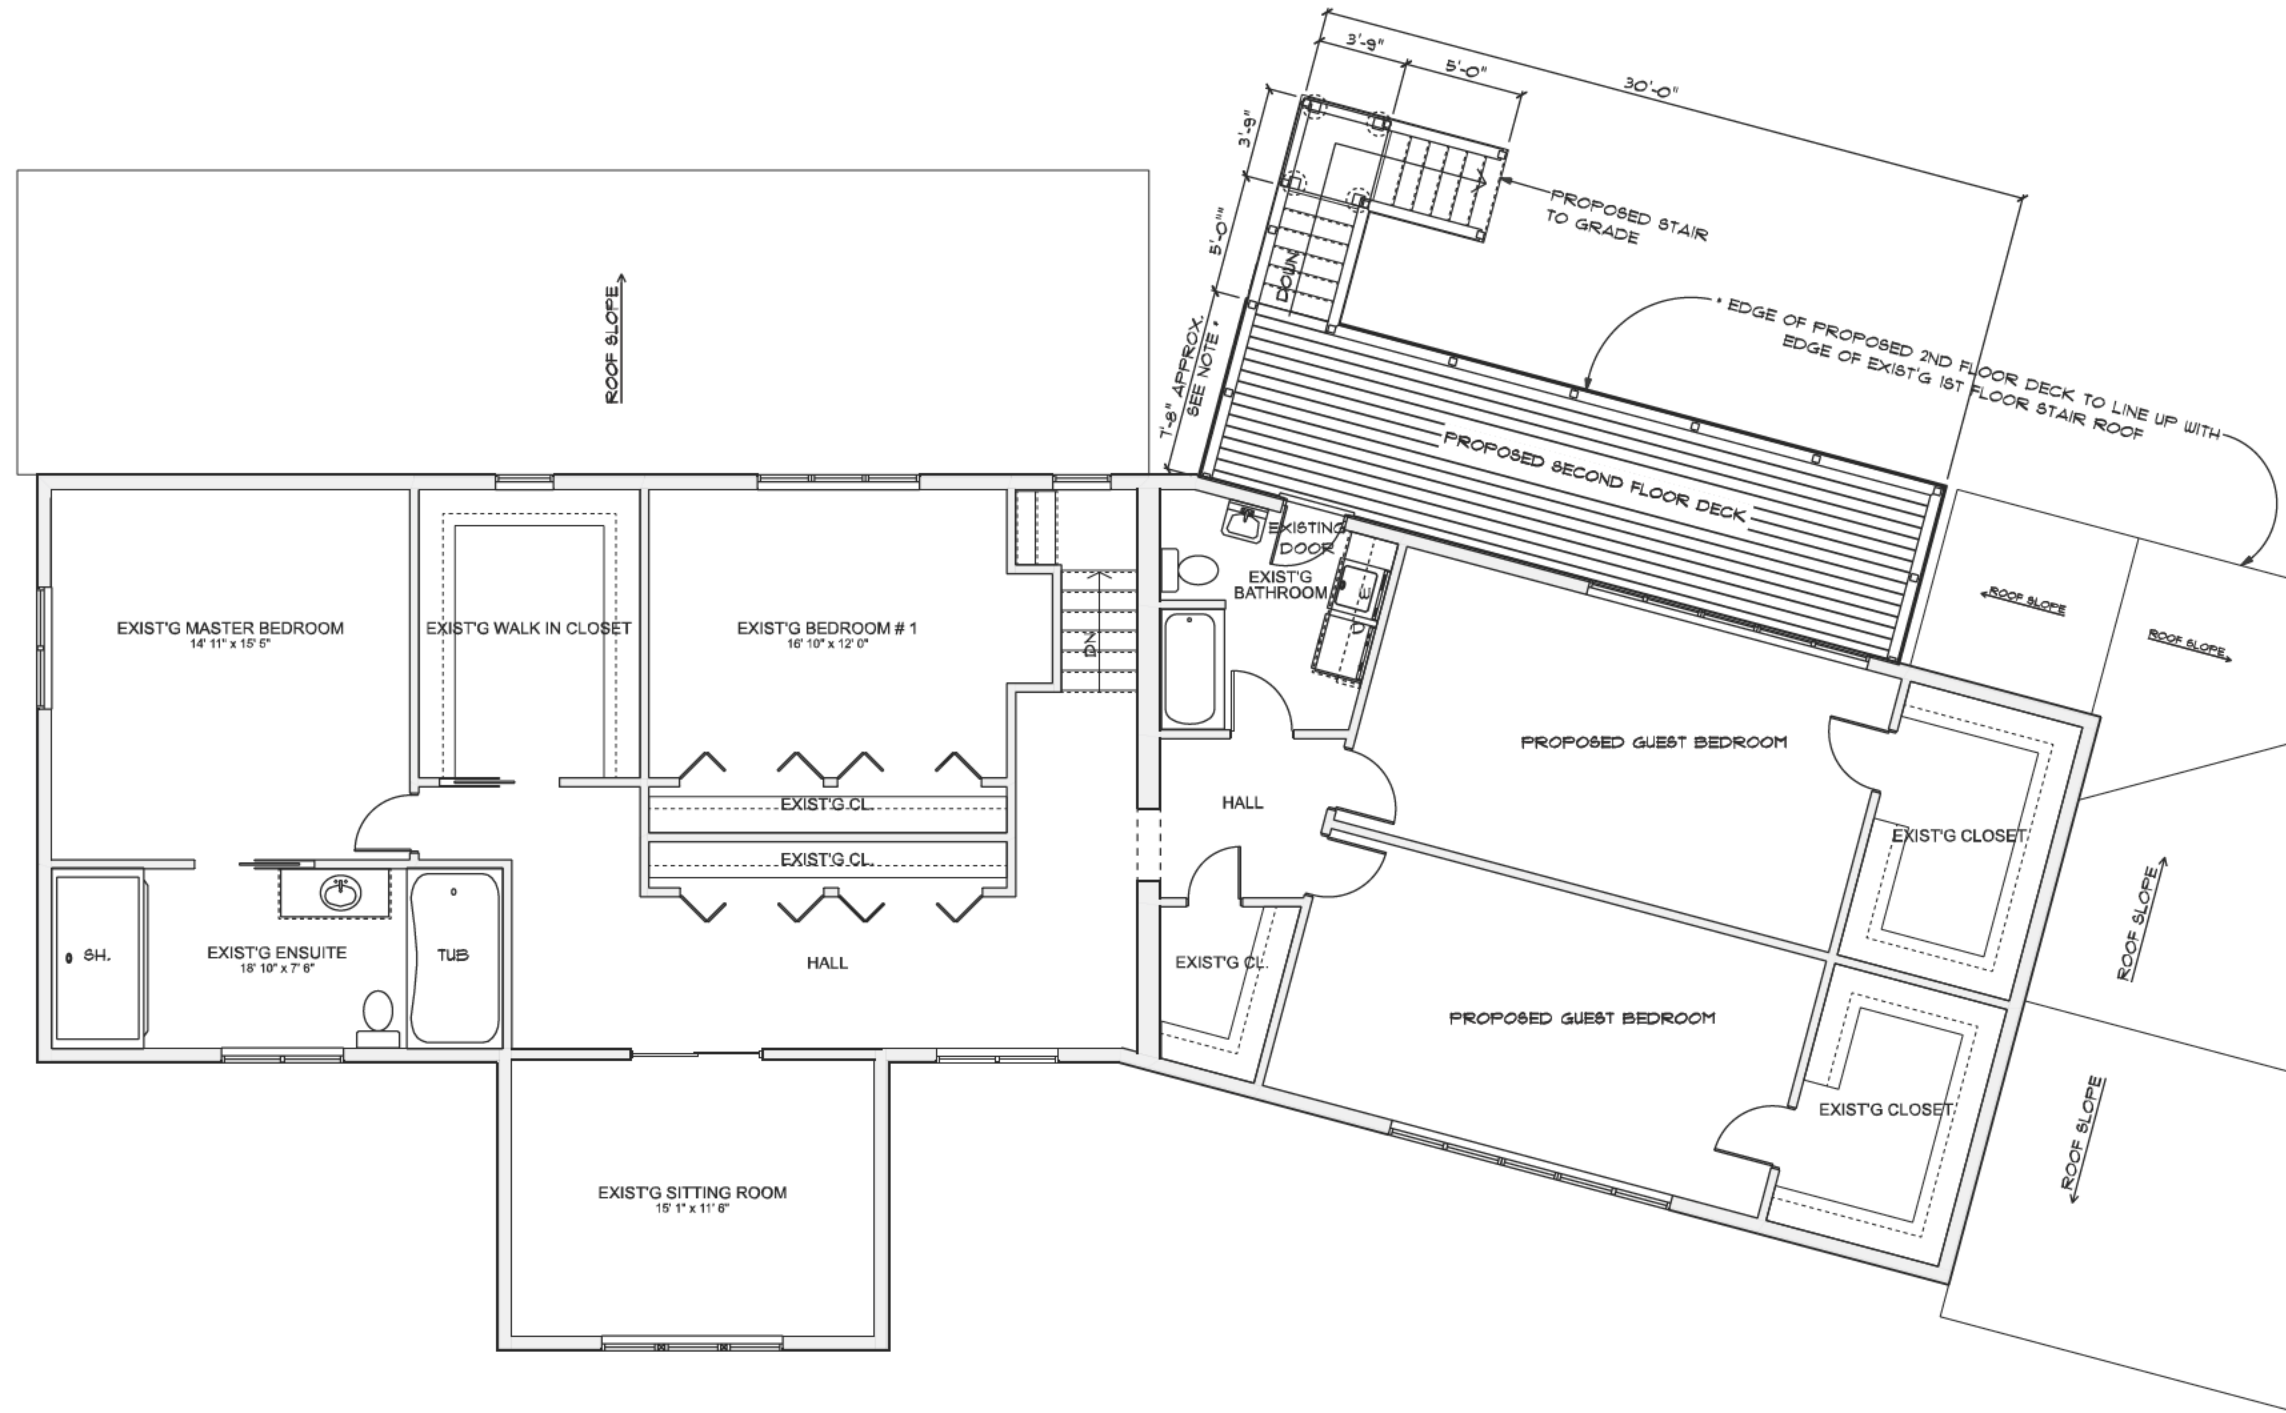

SECOND FLOOR
 SCALE: 1/8" = 1'-0"

54 Bridal Path , East Gwillimbury , Ontario
DRAWN BY: R.LARMER
SCALE: 1/8" = 1'-0"
DATE: Saturday, March 16, 2024

PAGE TITLE:
SECOND FLOOR

PAGE #:
4



**LARMER DESIGN
& Permit Drawings**

NOTES:


THESE DRAWINGS MAY BE USED FOR MUNICIPAL PLANNING APPLICATION PURPOSES.

THESE DRAWINGS SHALL NOT BE USED FOR THE PURPOSES OF CONSTRUCTION OR BUILDING PERMIT APPLICATION UNTIL SIGNED BY THE DESIGNER.

DRAWINGS REMAIN THE PROPERTY OF LARMER DESIGN AND MAY NOT BE USED WITHOUT PERMISSION.

ALL DIMENSIONS ARE APPROXIMATE.

ALL ROOM AND OPENING SIZES ARE HORIZONTAL BY VERTICAL.

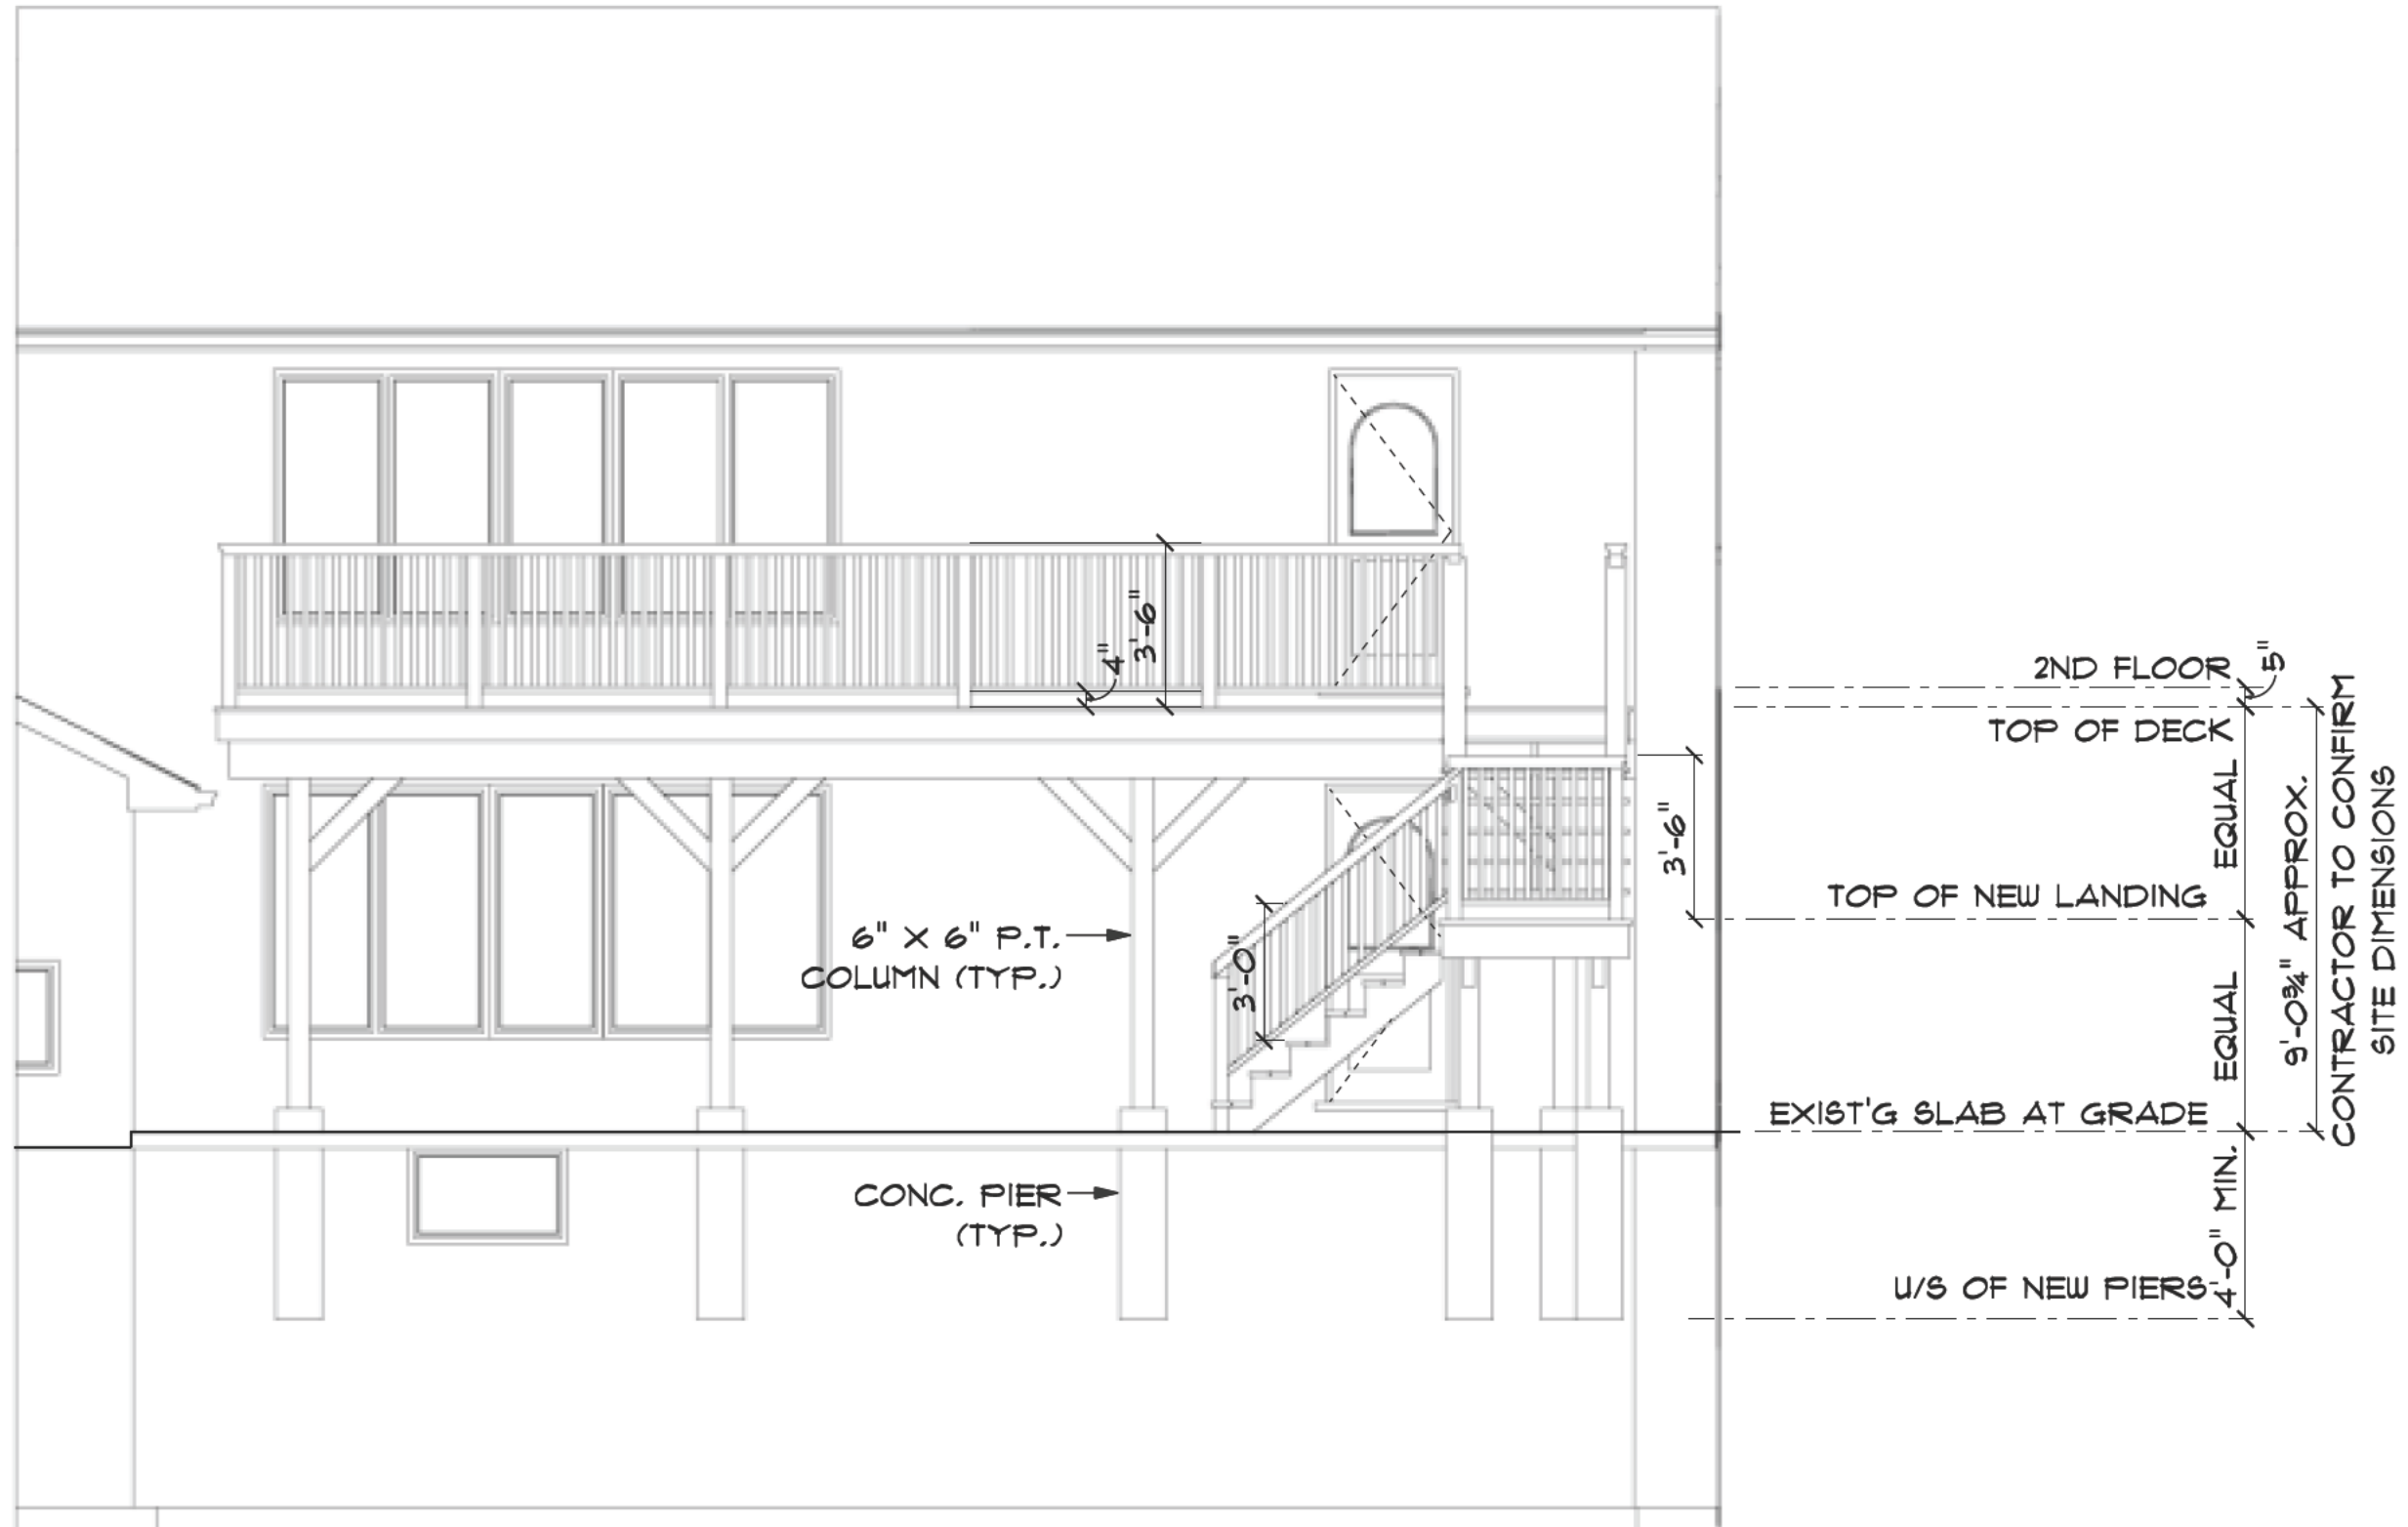

NORTH ELEVATION - PROPOSED DECK

SCALE: 1/4" = 1'-0"

54 Bridal Path , East Gwillimbury , Ontario	
DRAWN BY: R.LARMER	
SCALE: 1/4" = 1'-0"	
DATE: Saturday, March 16, 2024	

PAGE TITLE:
**NORTH
ELEVATION
AT DECK**

PAGE #:
5