

BRIDLE PATH

*BUILDING LOCATIONS, MEASUREMENTS AND BEARINGS OBTAINED FROM SURVEY DATED JANUARY 30, 2024 BY PEARSON AND PEARSON SURVEYING LTD.

SITE PLAN



LARMER DESIGN & Permit Drawings

NOTES:
 THESE DRAWINGS MAY BE USED FOR MUNICIPAL PLANNING APPLICATION PURPOSES.
 THESE DRAWINGS SHALL NOT BE USED FOR THE PURPOSES OF CONSTRUCTION OR BUILDING PERMIT APPLICATION UNTIL SIGNED BY THE DESIGNER.
 DRAWINGS REMAIN THE PROPERTY OF LARMER DESIGN AND MAY NOT BE USED WITHOUT PERMISSION.
 ALL DIMENSIONS ARE APPROXIMATE.
 ALL ROOM AND OPENING SIZES ARE HORIZONTAL BY VERTICAL.

54 Bridal Path , East Gwillimbury , Ontario	DRAWN BY: R.LARMER	SCALE: 1:1500	DATE: Saturday, March 16, 2024
---	--------------------	---------------	--------------------------------


PAGE TITLE:
SITE PLAN

PAGE #:
 1



**LARMER DESIGN
& Permit Drawings**

NOTES:
THESE DRAWINGS MAY BE USED FOR MUNICIPAL PLANNING APPLICATION PURPOSES.
THESE DRAWINGS SHALL NOT BE USED FOR THE PURPOSES OF CONSTRUCTION OR BUILDING PERMIT APPLICATION UNTIL SIGNED BY THE DESIGNER.
DRAWINGS REMAIN THE PROPERTY OF LARMER DESIGN AND MAY NOT BE USED WITHOUT PERMISSION.
ALL DIMENSIONS ARE APPROXIMATE.
ALL ROOM AND OPENING SIZES ARE HORIZONTAL BY VERTICAL.

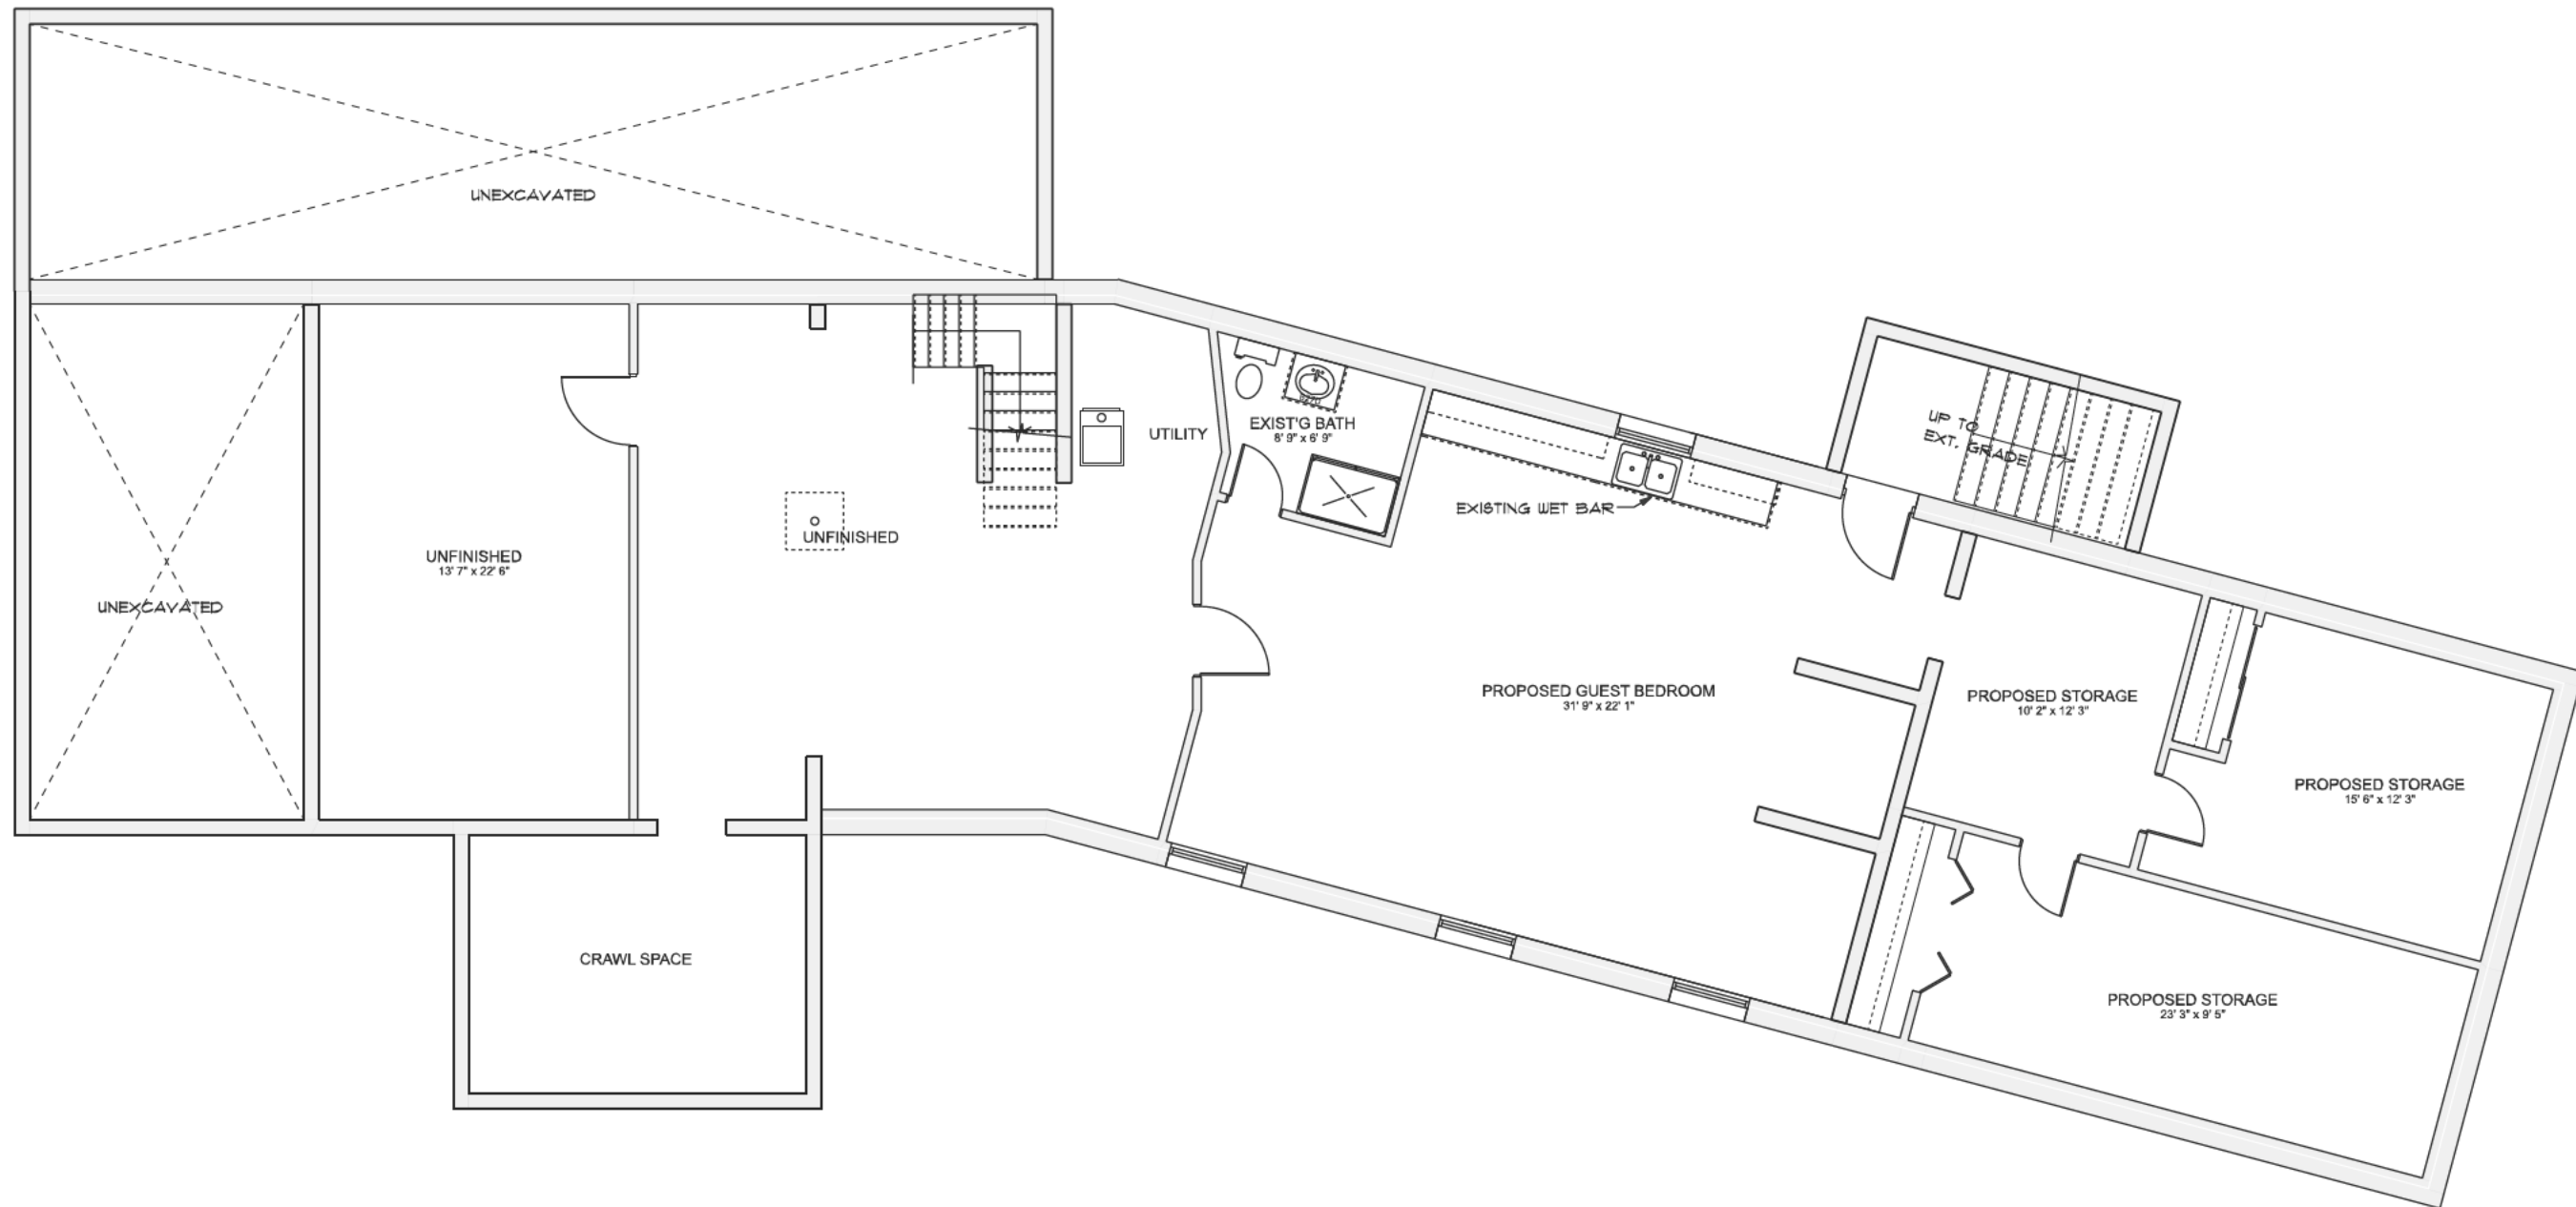

BASEMENT
SCALE: 1/8" = 1'-0"

54 Bridal Path , East Gwillimbury , Ontario

DRAWN BY: R.LARMER

SCALE: 1/8" = 1'-0"

DATE: Saturday, March 16, 2024

PAGE TITLE:
BASEMENT


PAGE #:
2

VERSION:



**LARMER DESIGN
& Permit Drawings**

NOTES:
THESE DRAWINGS MAY BE USED FOR MUNICIPAL PLANNING APPLICATION PURPOSES.
THESE DRAWINGS SHALL NOT BE USED FOR THE PURPOSES OF CONSTRUCTION OR BUILDING PERMIT APPLICATION UNTIL SIGNED BY THE DESIGNER.
DRAWINGS REMAIN THE PROPERTY OF LARMER DESIGN AND MAY NOT BE USED WITHOUT PERMISSION.
ALL DIMENSIONS ARE APPROXIMATE.
ALL ROOM AND OPENING SIZES ARE HORIZONTAL BY VERTICAL.

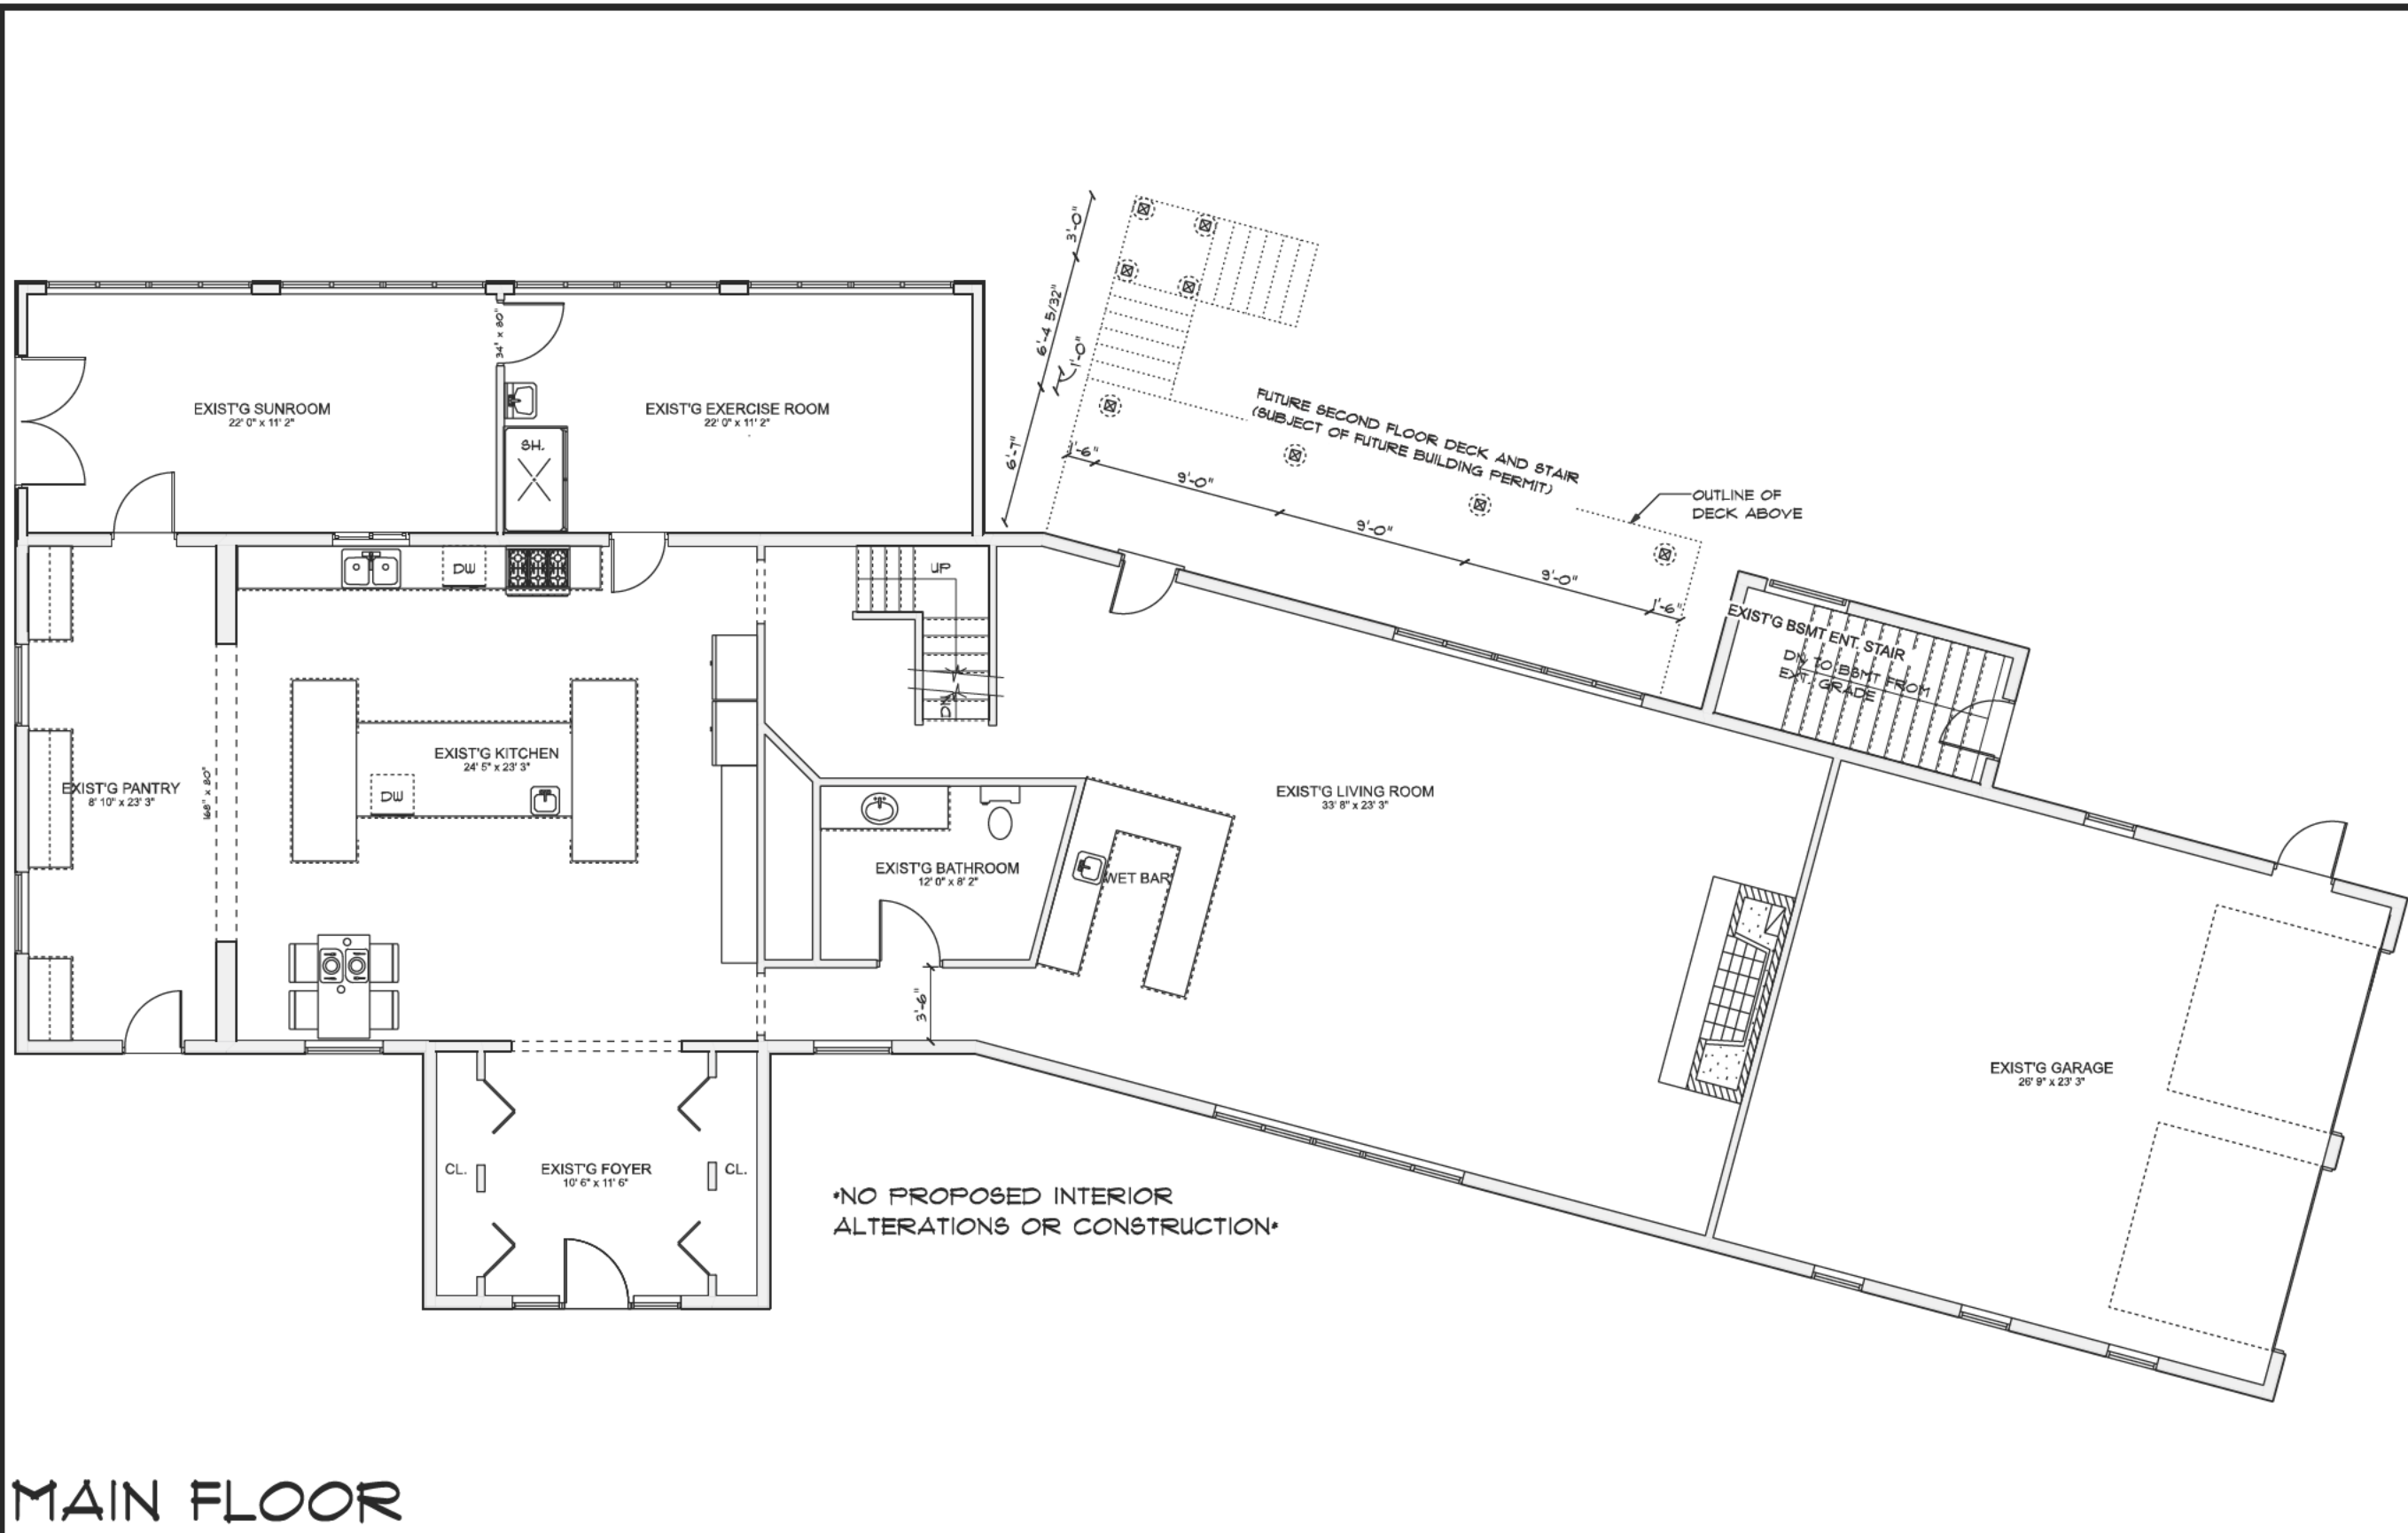


MAIN FLOOR

SCALE: 1/8" = 1'-0"

54 Bridal Path , East Gwillimbury , Ontario	
DRAWN BY: R.LARMER	
SCALE: 1/8" = 1'-0"	
DATE: Saturday, March 16, 2024	


PAGE TITLE:
FIRST FLOOR

PAGE #:
3

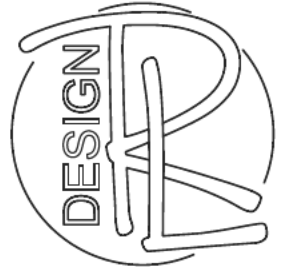

**LARMER DESIGN
& Permit Drawings**

NOTES:
 THESE DRAWINGS MAY BE USED FOR MUNICIPAL PLANNING APPLICATION PURPOSES.
 THESE DRAWINGS SHALL NOT BE USED FOR THE PURPOSES OF CONSTRUCTION OR BUILDING PERMIT APPLICATION UNTIL SIGNED BY THE DESIGNER.
 DRAWINGS REMAIN THE PROPERTY OF LARMER DESIGN AND MAY NOT BE USED WITHOUT PERMISSION.
 ALL DIMENSIONS ARE APPROXIMATE.
 ALL ROOM AND OPENING SIZES ARE HORIZONTAL BY VERTICAL.

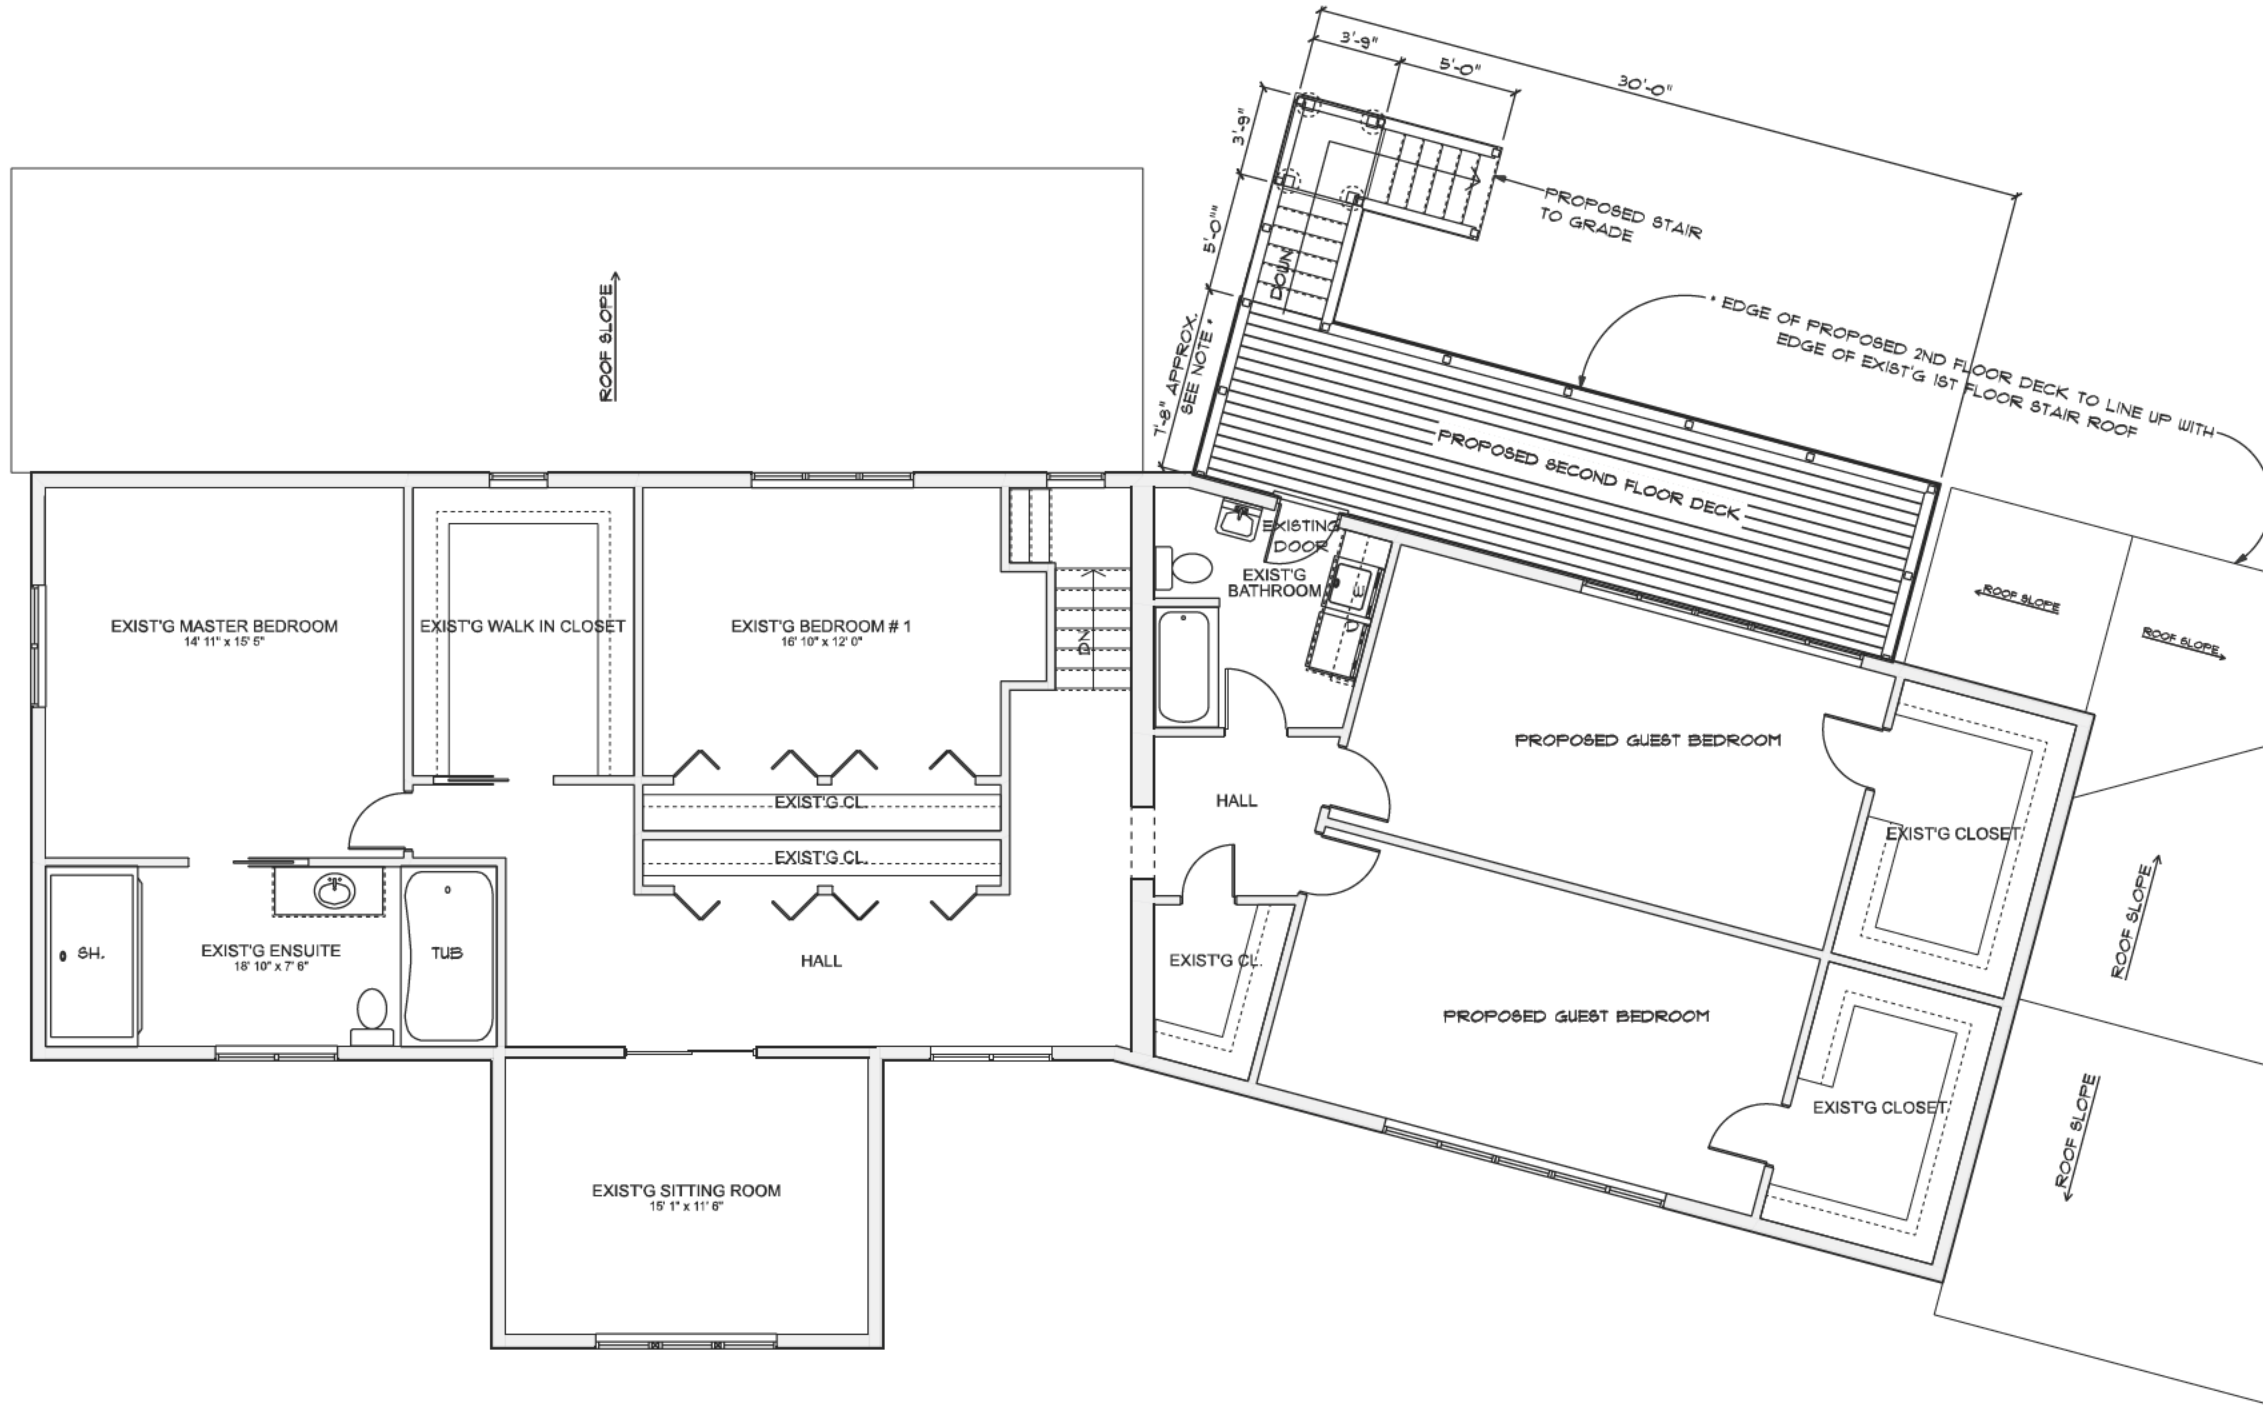

SECOND FLOOR

SCALE: 1/8" = 1'-0"

54 Bridal Path , East Gwillimbury , Ontario

DRAWN BY: R.LARMER

SCALE: 1/8" = 1'-0"

DATE: Saturday, March 16, 2024

PAGE TITLE:
SECOND FLOOR

PAGE #:

4



**LARMER DESIGN
& Permit Drawings**

NOTES:


THESE DRAWINGS MAY BE USED FOR MUNICIPAL PLANNING APPLICATION PURPOSES.

THESE DRAWINGS SHALL NOT BE USED FOR THE PURPOSES OF CONSTRUCTION OR BUILDING PERMIT APPLICATION UNTIL SIGNED BY THE DESIGNER.

DRAWINGS REMAIN THE PROPERTY OF LARMER DESIGN AND MAY NOT BE USED WITHOUT PERMISSION.

ALL DIMENSIONS ARE APPROXIMATE.

ALL ROOM AND OPENING SIZES ARE HORIZONTAL BY VERTICAL.

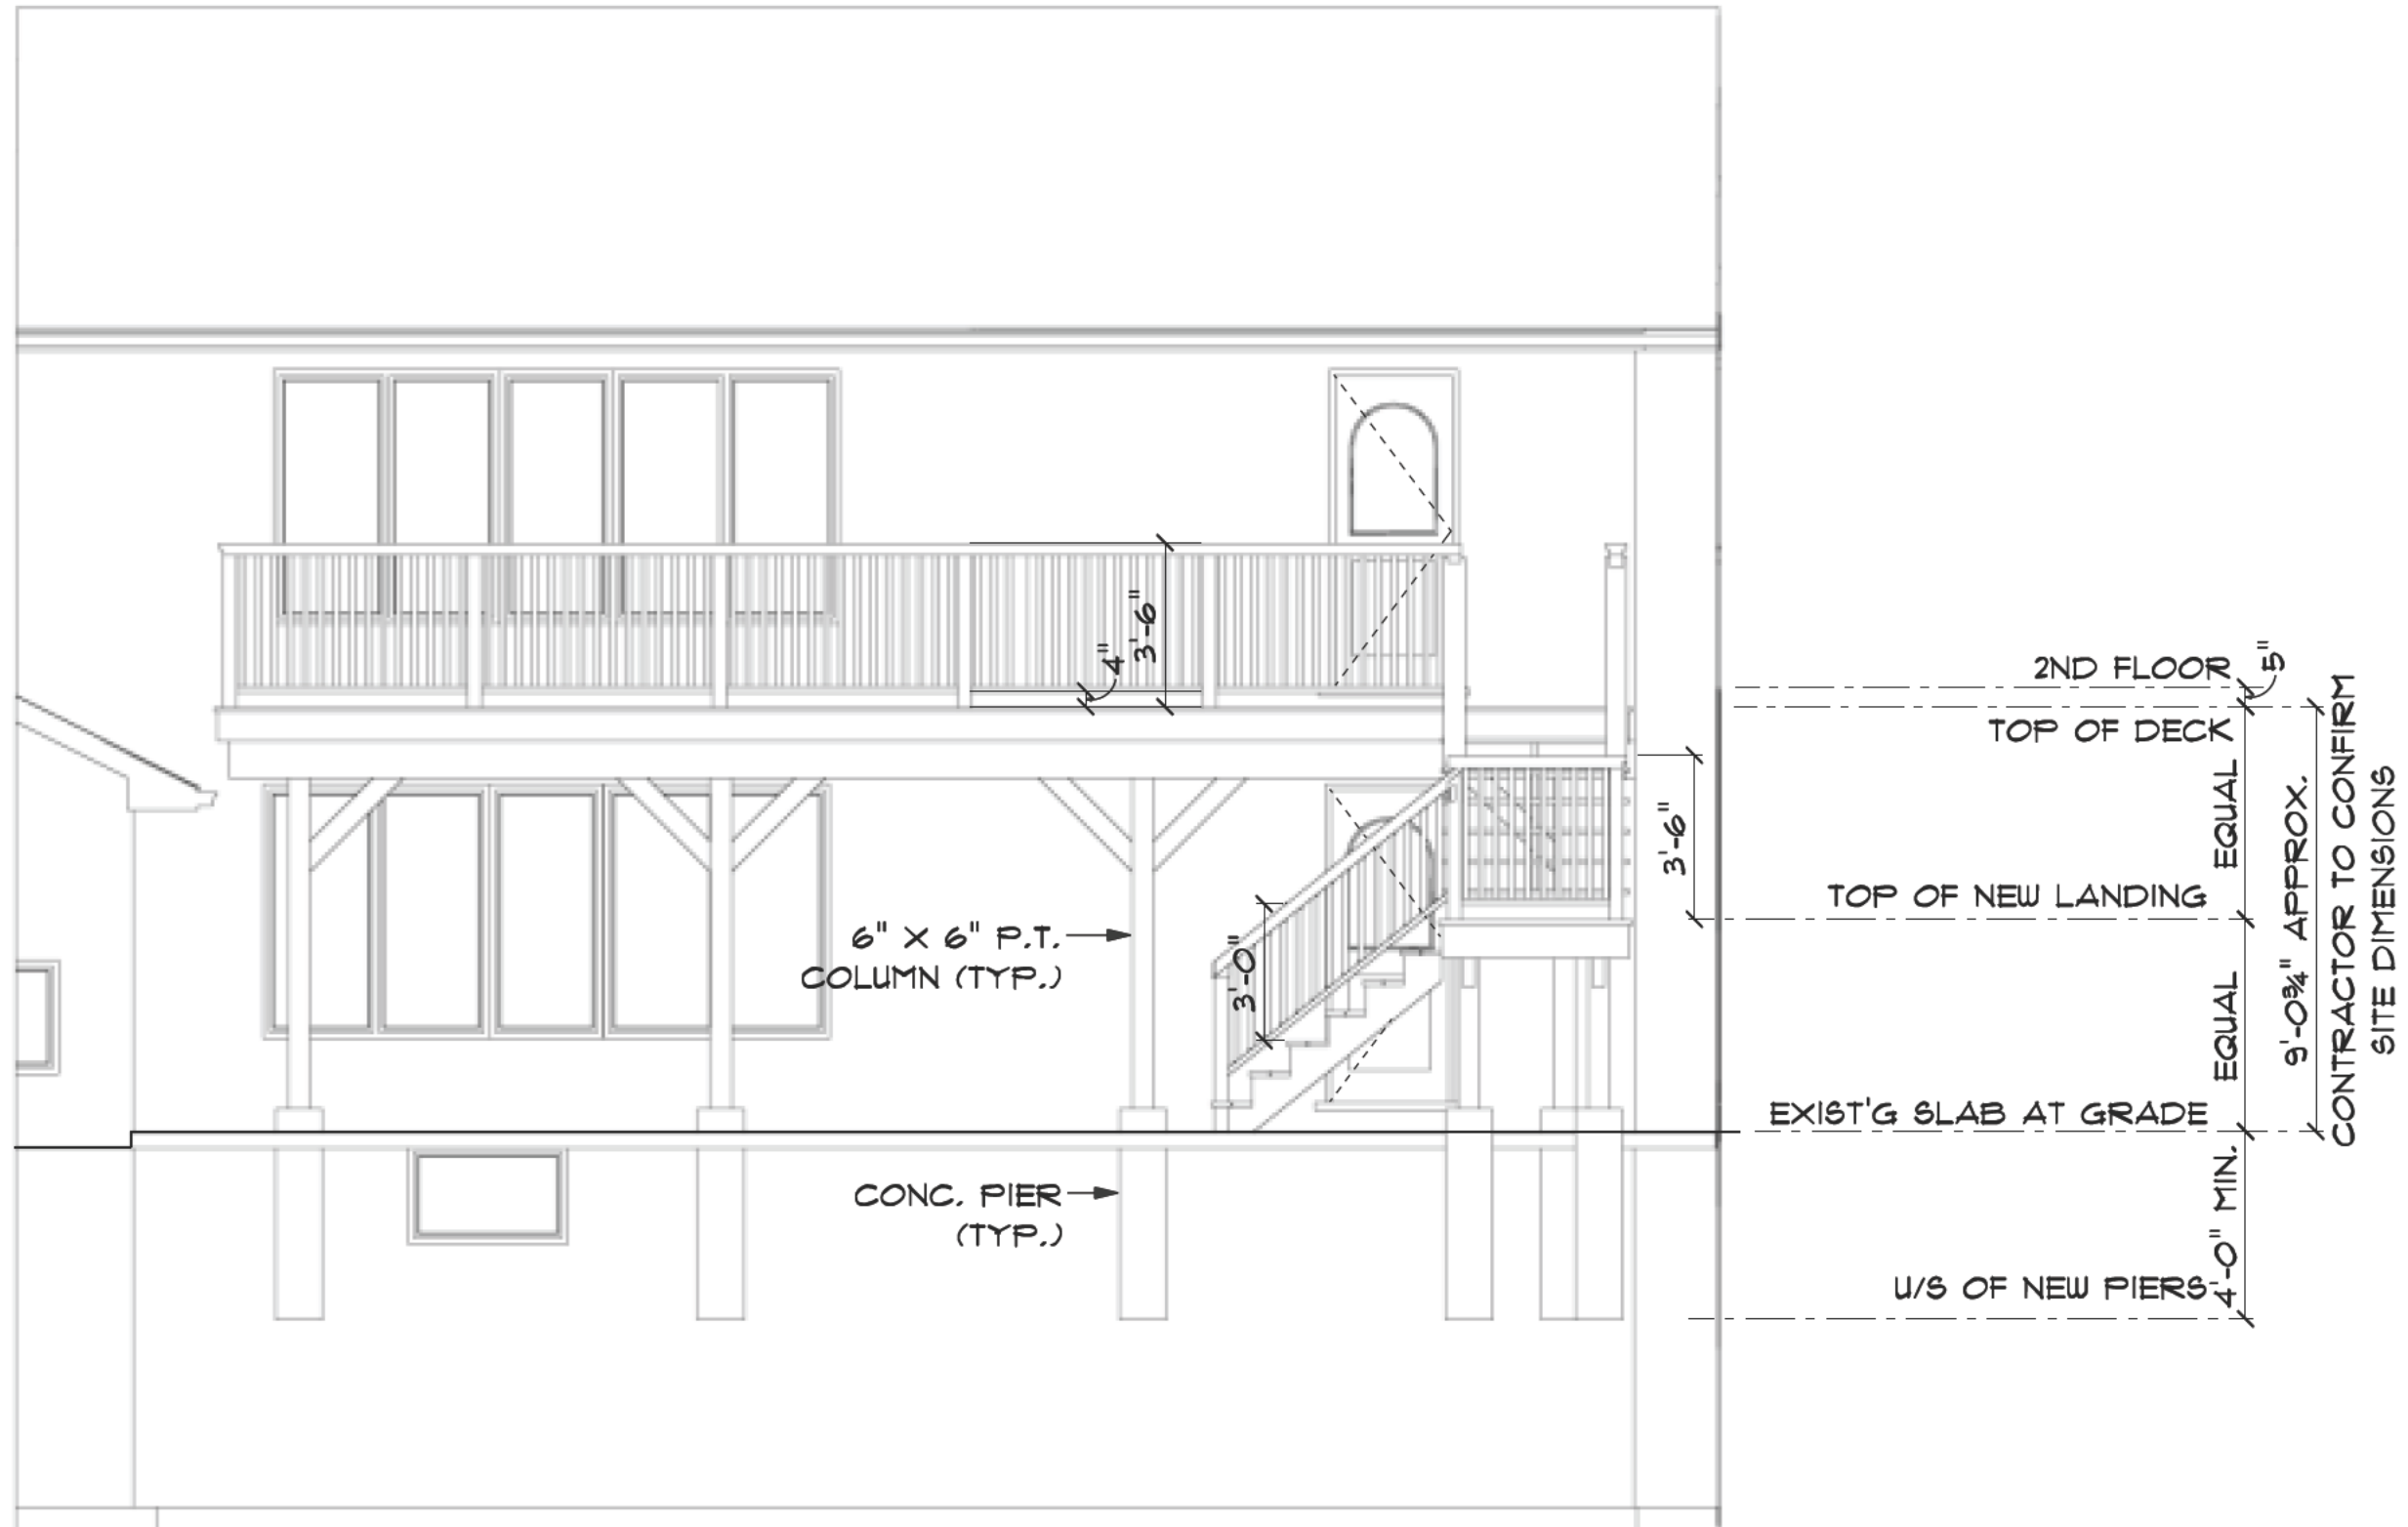

NORTH ELEVATION - PROPOSED DECK

SCALE: 1/4" = 1'-0"

54 Bridal Path , East Gwillimbury , Ontario	DRAWN BY: R. LARMER	SCALE: 1/4" = 1'-0"	DATE: Saturday, March 16, 2024
---	---------------------	---------------------	--------------------------------

PAGE TITLE:
**NORTH
ELEVATION
AT DECK**

PAGE #:
5