



**LARMER DESIGN
& Permit Drawings**

NOTES:


THESE DRAWINGS MAY BE USED FOR MUNICIPAL PLANNING APPLICATION PURPOSES.

THESE DRAWINGS SHALL NOT BE USED FOR THE PURPOSES OF CONSTRUCTION OR BUILDING PERMIT APPLICATION UNTIL SIGNED BY THE DESIGNER.

DRAWINGS REMAIN THE PROPERTY OF LARMER DESIGN AND MAY NOT BE USED WITHOUT PERMISSION.

ALL DIMENSIONS ARE APPROXIMATE.

ALL ROOM AND OPENING SIZES ARE HORIZONTAL BY VERTICAL.

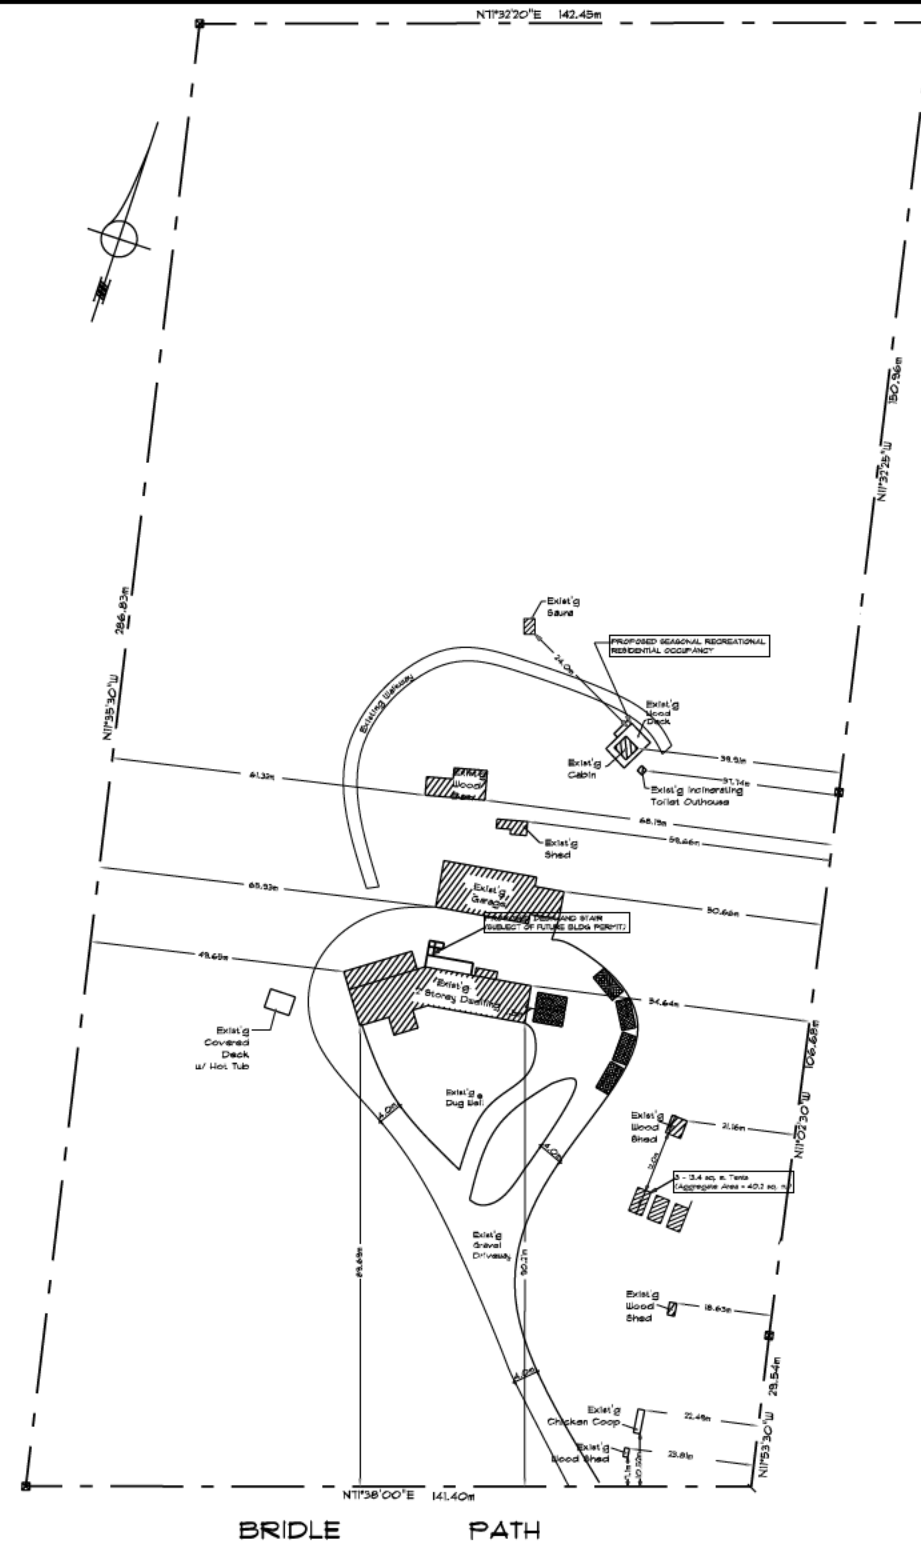

*BUILDING LOCATIONS, MEASUREMENTS AND BEARINGS OBTAINED FROM SURVEY DATED JANUARY 30, 2024 BY PEARSON AND PEARSON SURVEYING LTD.

SITE PLAN - PLNG

SCALE: 0.0082" = 1'-0"

54 Bradle Path, East Gwillimbury, ON


DRAWN BY: R. LARMER

SCALE: 1:1500

DATE: Sunday, September 15, 2024

PAGE TITLE:
SITE PLAN

PAGE #:
A1

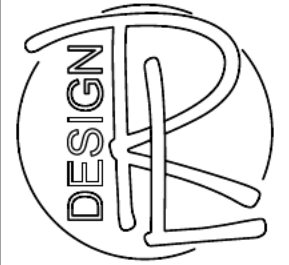

**LARMER DESIGN
& Permit Drawings**

NOTES:


THESE DRAWINGS MAY BE USED FOR MUNICIPAL PLANNING APPLICATION PURPOSES.

THESE DRAWINGS SHALL NOT BE USED FOR THE PURPOSES OF CONSTRUCTION OR BUILDING PERMIT APPLICATION UNTIL SIGNED BY THE DESIGNER.

DRAWINGS REMAIN THE PROPERTY OF LARMER DESIGN AND MAY NOT BE USED WITHOUT PERMISSION.


ALL DIMENSIONS ARE APPROXIMATE.

ALL ROOM AND OPENING SIZES ARE HORIZONTAL BY VERTICAL.

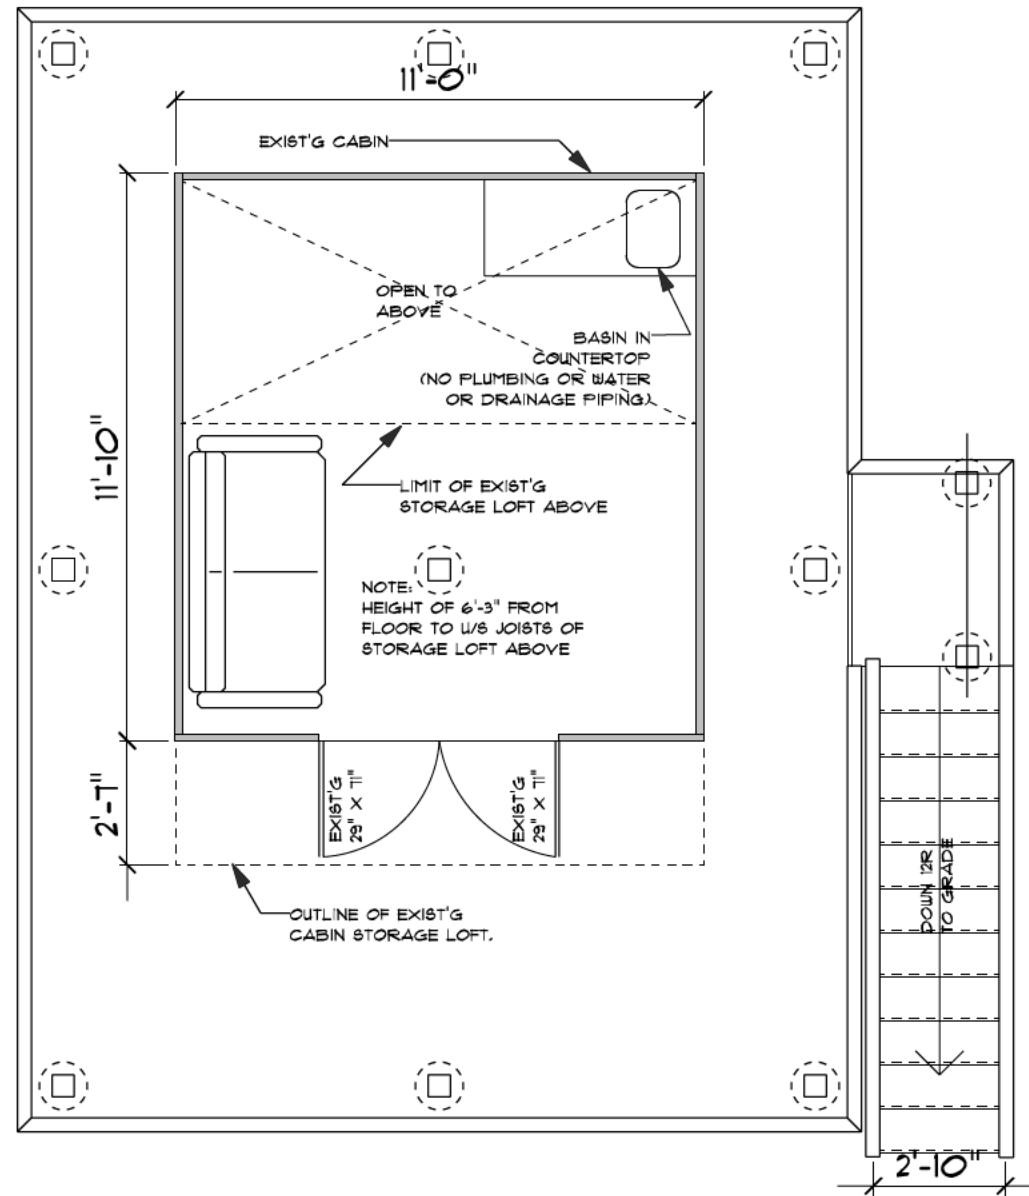

DECK FLOOR PLAN

SCALE: 1/4" = 1'-0"

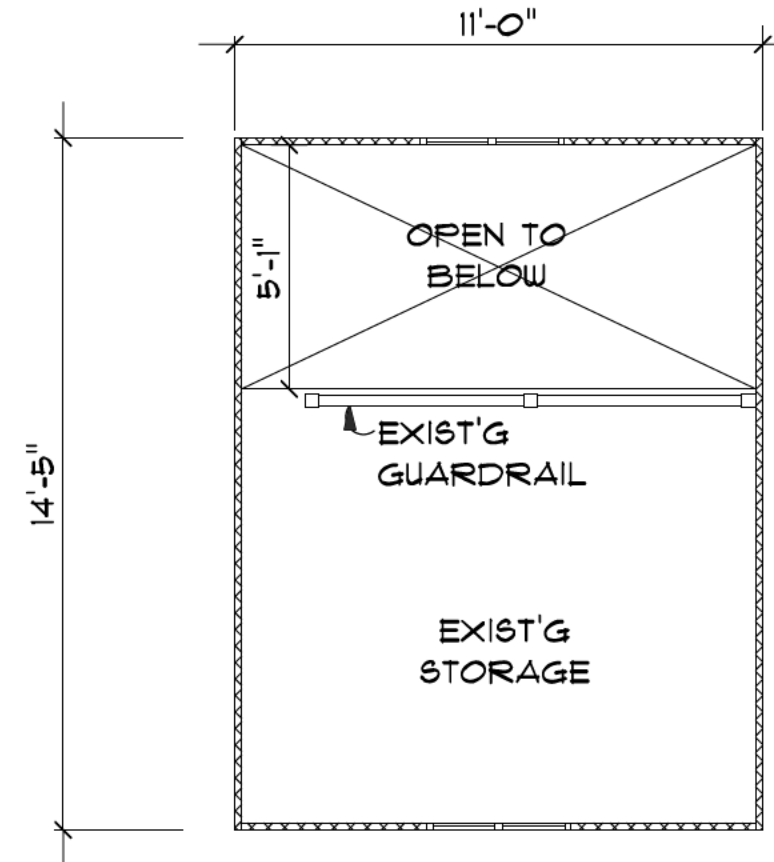

LOFT STORAGE

SCALE: 1/4" = 1'-0"

54 Bradle Path , East Gwillimbury , ON

DRAWN BY: R. LARMER

SCALE: 1/4" = 1'-0"

DATE: Sunday, September 15, 2024

PAGE TITLE:
**EXISTING
FLOOR
PLANS**

PAGE #:
A2



**LARMER DESIGN
& Permit Drawings**

NOTES:


THESE DRAWINGS MAY BE USED FOR MUNICIPAL PLANNING APPLICATION PURPOSES.

THESE DRAWINGS SHALL NOT BE USED FOR THE PURPOSES OF CONSTRUCTION OR BUILDING PERMIT APPLICATION UNTIL SIGNED BY THE DESIGNER.

DRAWINGS REMAIN THE PROPERTY OF LARMER DESIGN AND MAY NOT BE USED WITHOUT PERMISSION.

ALL DIMENSIONS ARE APPROXIMATE.

ALL ROOM AND OPENING SIZES ARE HORIZONTAL BY VERTICAL.

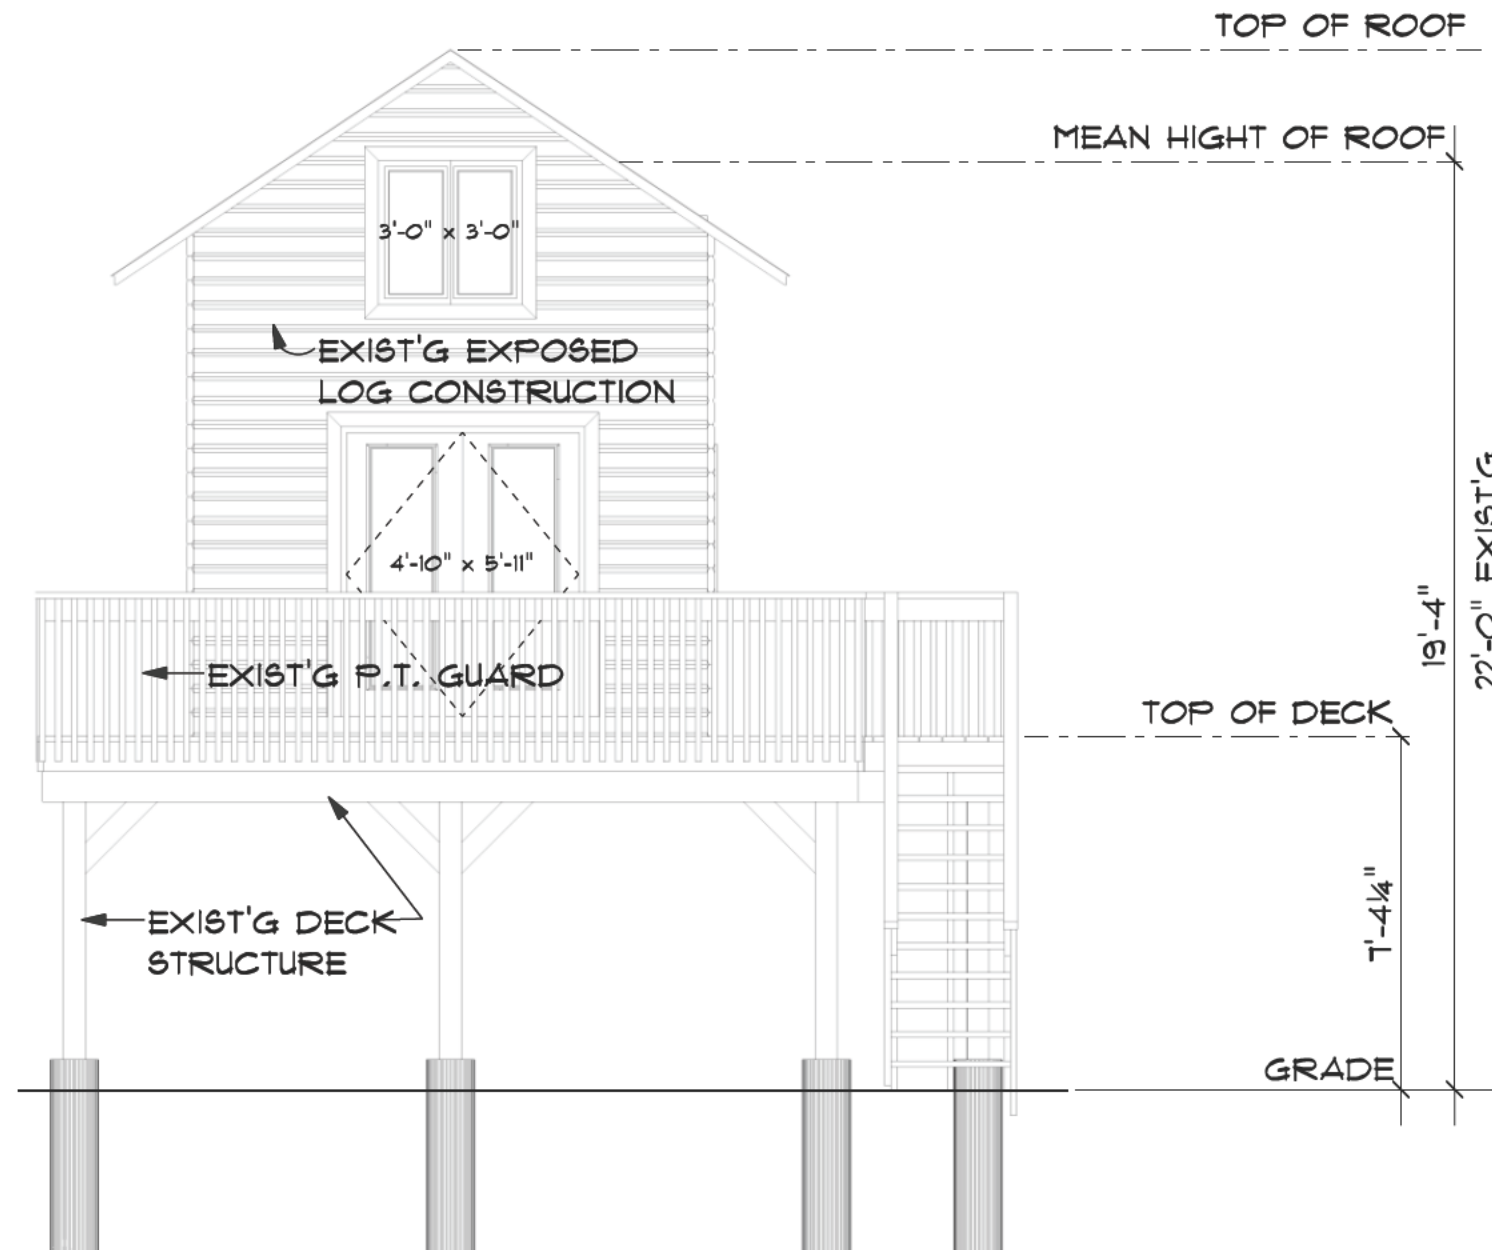

NORTH ELEVATION

SCALE: 1/4" = 1'-0"

54 Bradle Path , East Gwillimbury , ON

DRAWN BY: R. LARMER

SCALE: 1/4" = 1'-0"

DATE: Sunday, September 15, 2024

PAGE TITLE:

**NORTH
ELEVATION**

PAGE #:

A3



**LARMER DESIGN
& Permit Drawings**

NOTES:


THESE DRAWINGS MAY BE USED FOR MUNICIPAL PLANNING APPLICATION PURPOSES.

THESE DRAWINGS SHALL NOT BE USED FOR THE PURPOSES OF CONSTRUCTION OR BUILDING PERMIT APPLICATION UNTIL SIGNED BY THE DESIGNER.

DRAWINGS REMAIN THE PROPERTY OF LARMER DESIGN AND MAY NOT BE USED WITHOUT PERMISSION.

ALL DIMENSIONS ARE APPROXIMATE.

ALL ROOM AND OPENING SIZES ARE HORIZONTAL BY VERTICAL.

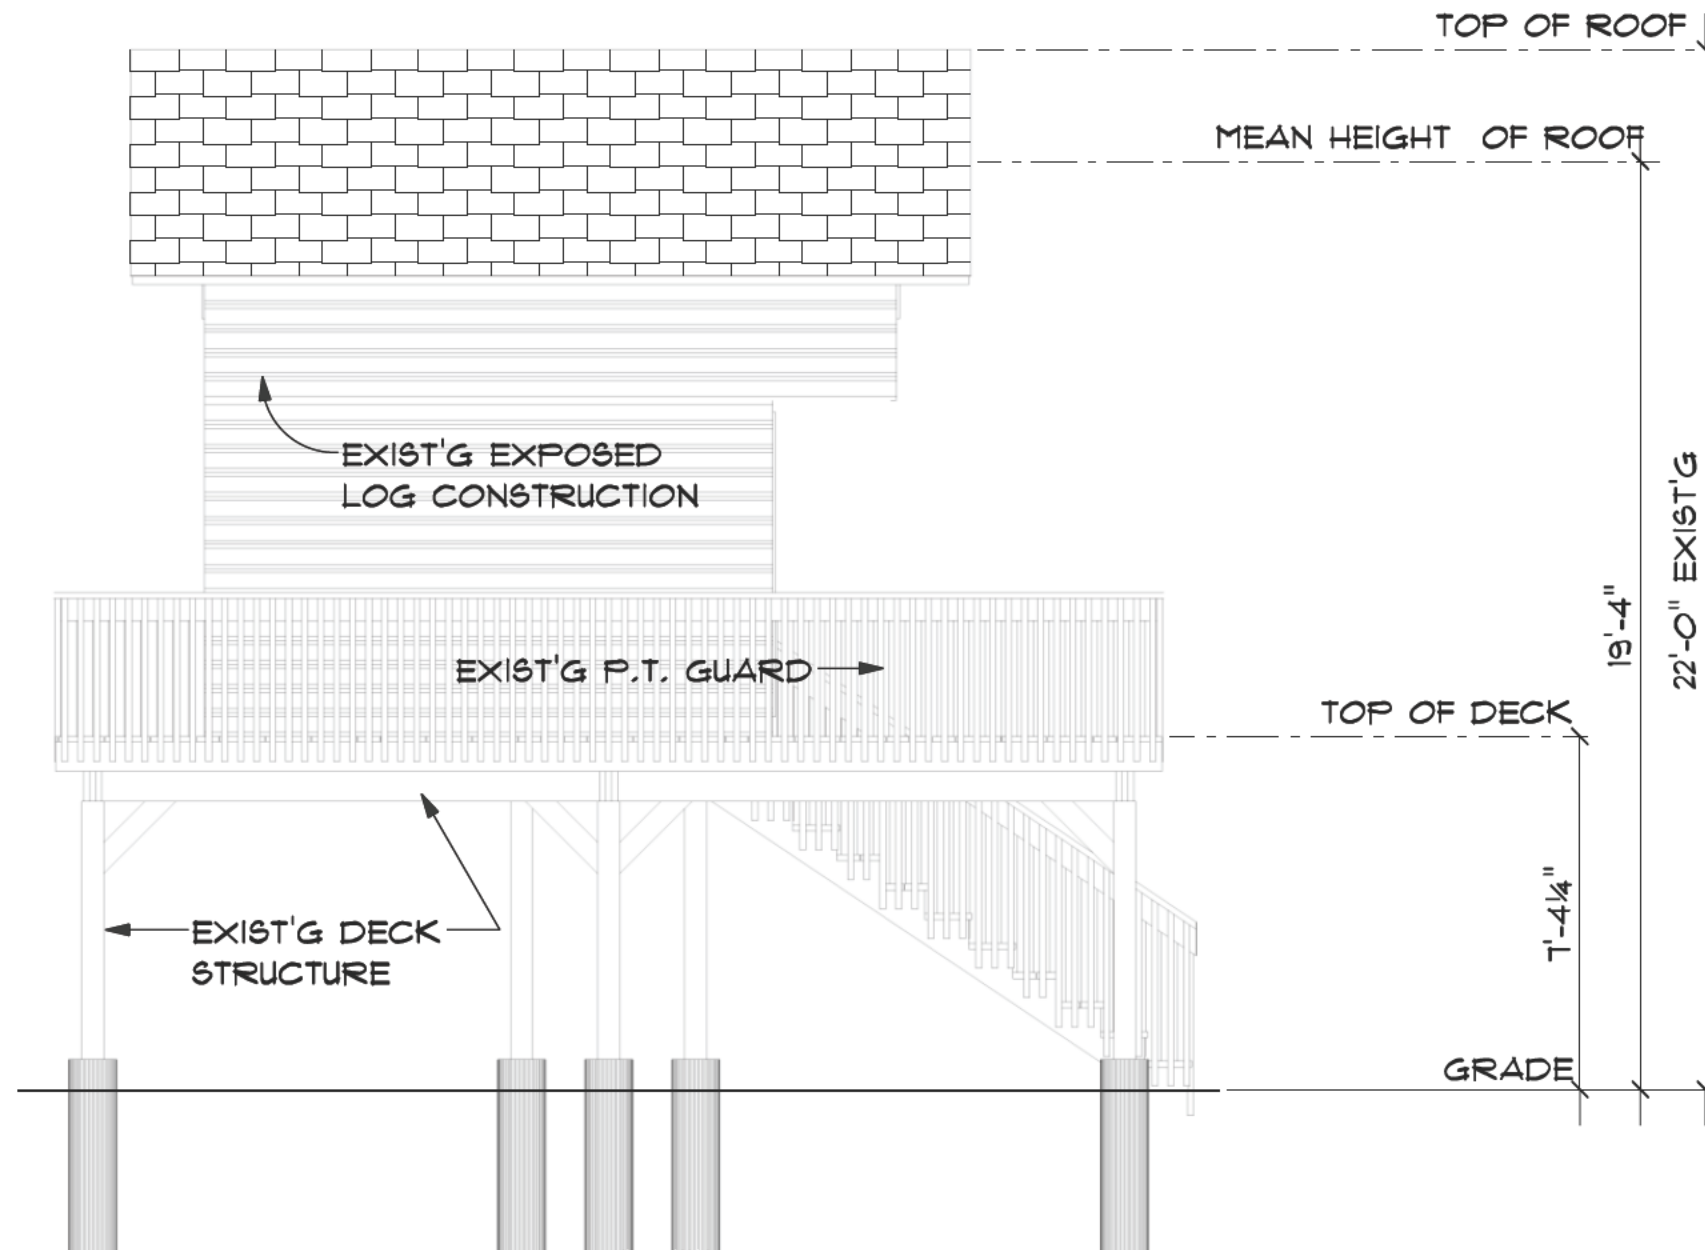

EAST ELEVATION

SCALE: 1/4" = 1'-0"

54 Bradle Path , East Gwillimbury , ON

DRAWN BY: R. LARMER

SCALE: 1/4" = 1'-0"

DATE: Sunday, September 15, 2024

PAGE TITLE:

**EAST
ELEVATION**

PAGE #:

A4



**LARMER DESIGN
& Permit Drawings**

NOTES:


THESE DRAWINGS MAY BE USED FOR MUNICIPAL PLANNING APPLICATION PURPOSES.

THESE DRAWINGS SHALL NOT BE USED FOR THE PURPOSES OF CONSTRUCTION OR BUILDING PERMIT APPLICATION UNTIL SIGNED BY THE DESIGNER.

DRAWINGS REMAIN THE PROPERTY OF LARMER DESIGN AND MAY NOT BE USED WITHOUT PERMISSION.

ALL DIMENSIONS ARE APPROXIMATE.

ALL ROOM AND OPENING SIZES ARE HORIZONTAL BY VERTICAL.

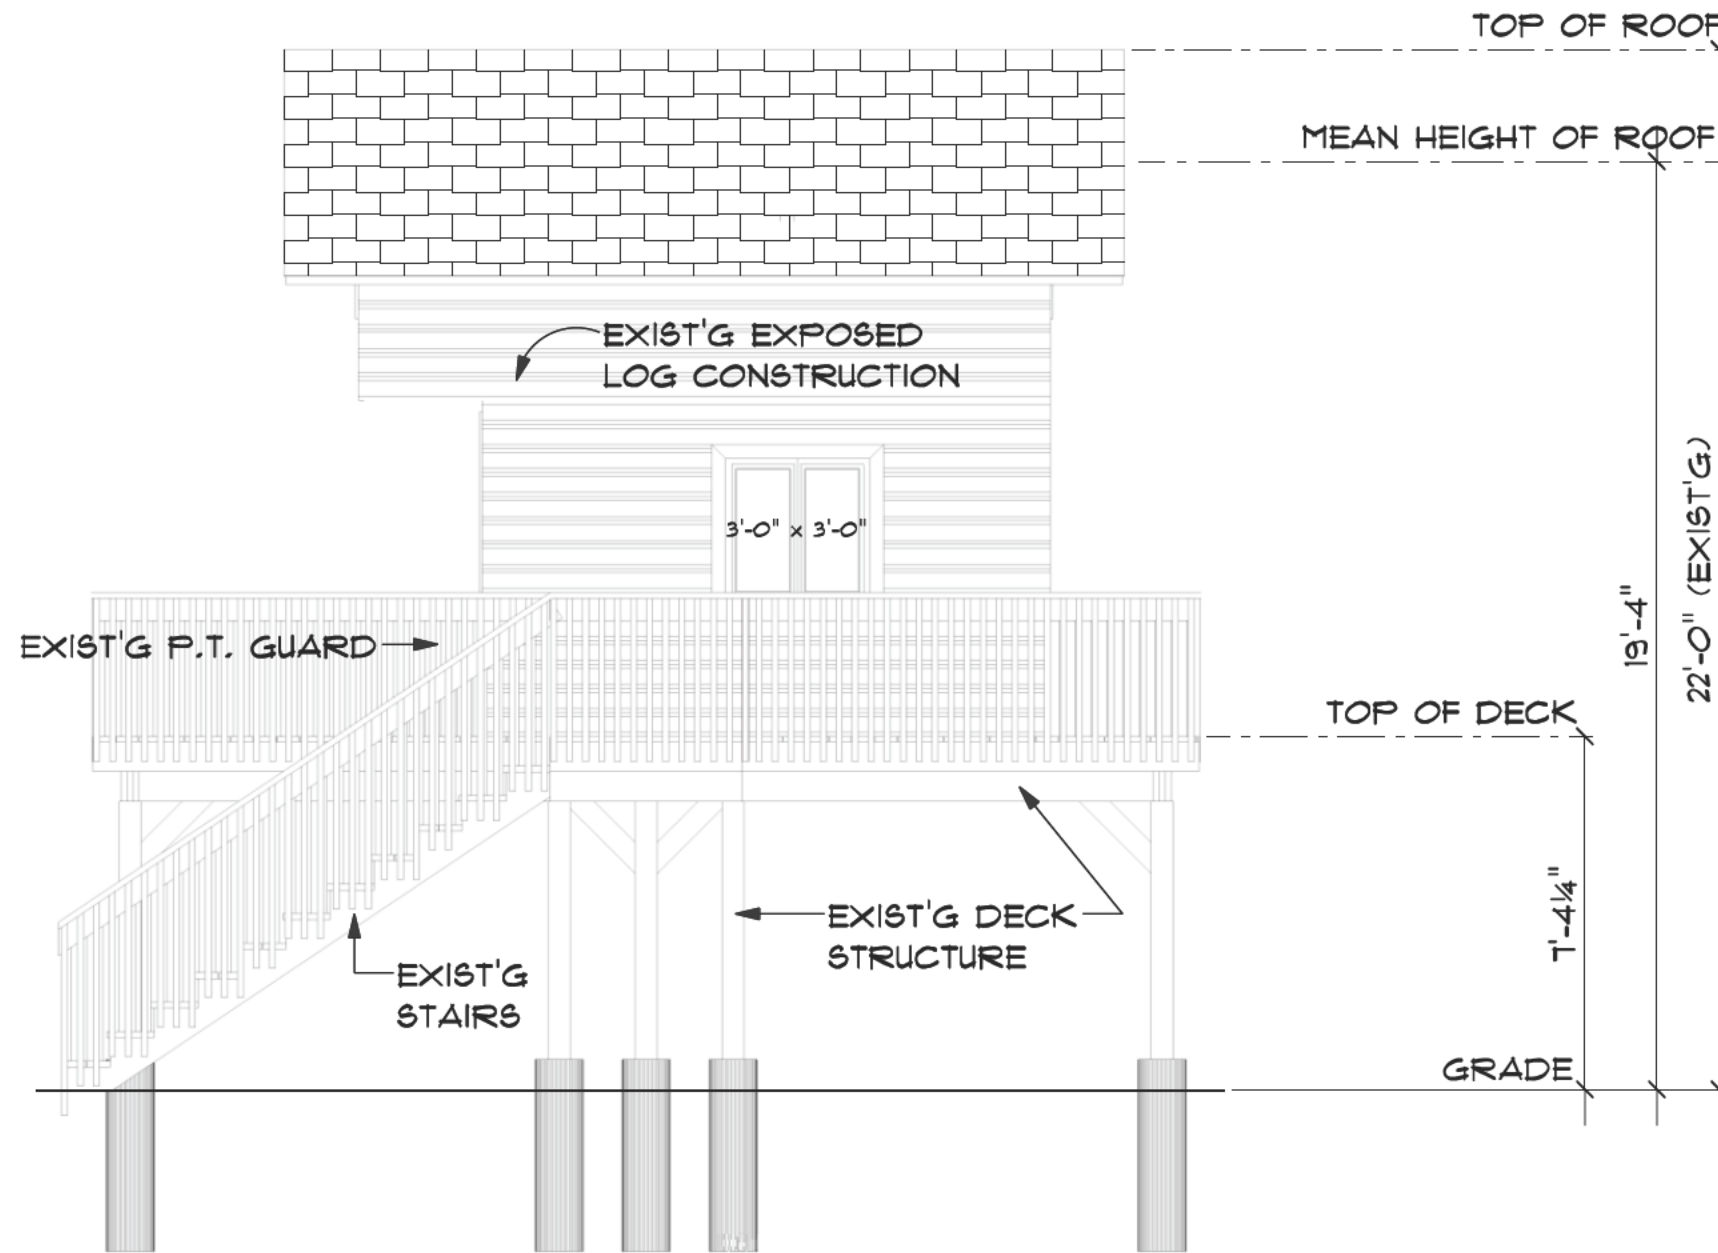

WEST ELEVATION

SCALE: 1/4" = 1'-0"

54 Bradle Path , East Gwillimbury , ON

DRAWN BY: R. LARMER

SCALE: 1/4" = 1'-0"

DATE: Sunday, September 15, 2024

PAGE TITLE:

WEST
ELEVATION

PAGE #:

A5



**LARMER DESIGN
& Permit Drawings**

NOTES:


THESE DRAWINGS MAY BE USED FOR MUNICIPAL PLANNING APPLICATION PURPOSES.

THESE DRAWINGS SHALL NOT BE USED FOR THE PURPOSES OF CONSTRUCTION OR BUILDING PERMIT APPLICATION UNTIL SIGNED BY THE DESIGNER.

DRAWINGS REMAIN THE PROPERTY OF LARMER DESIGN AND MAY NOT BE USED WITHOUT PERMISSION.

ALL DIMENSIONS ARE APPROXIMATE.

ALL ROOM AND OPENING SIZES ARE HORIZONTAL BY VERTICAL.

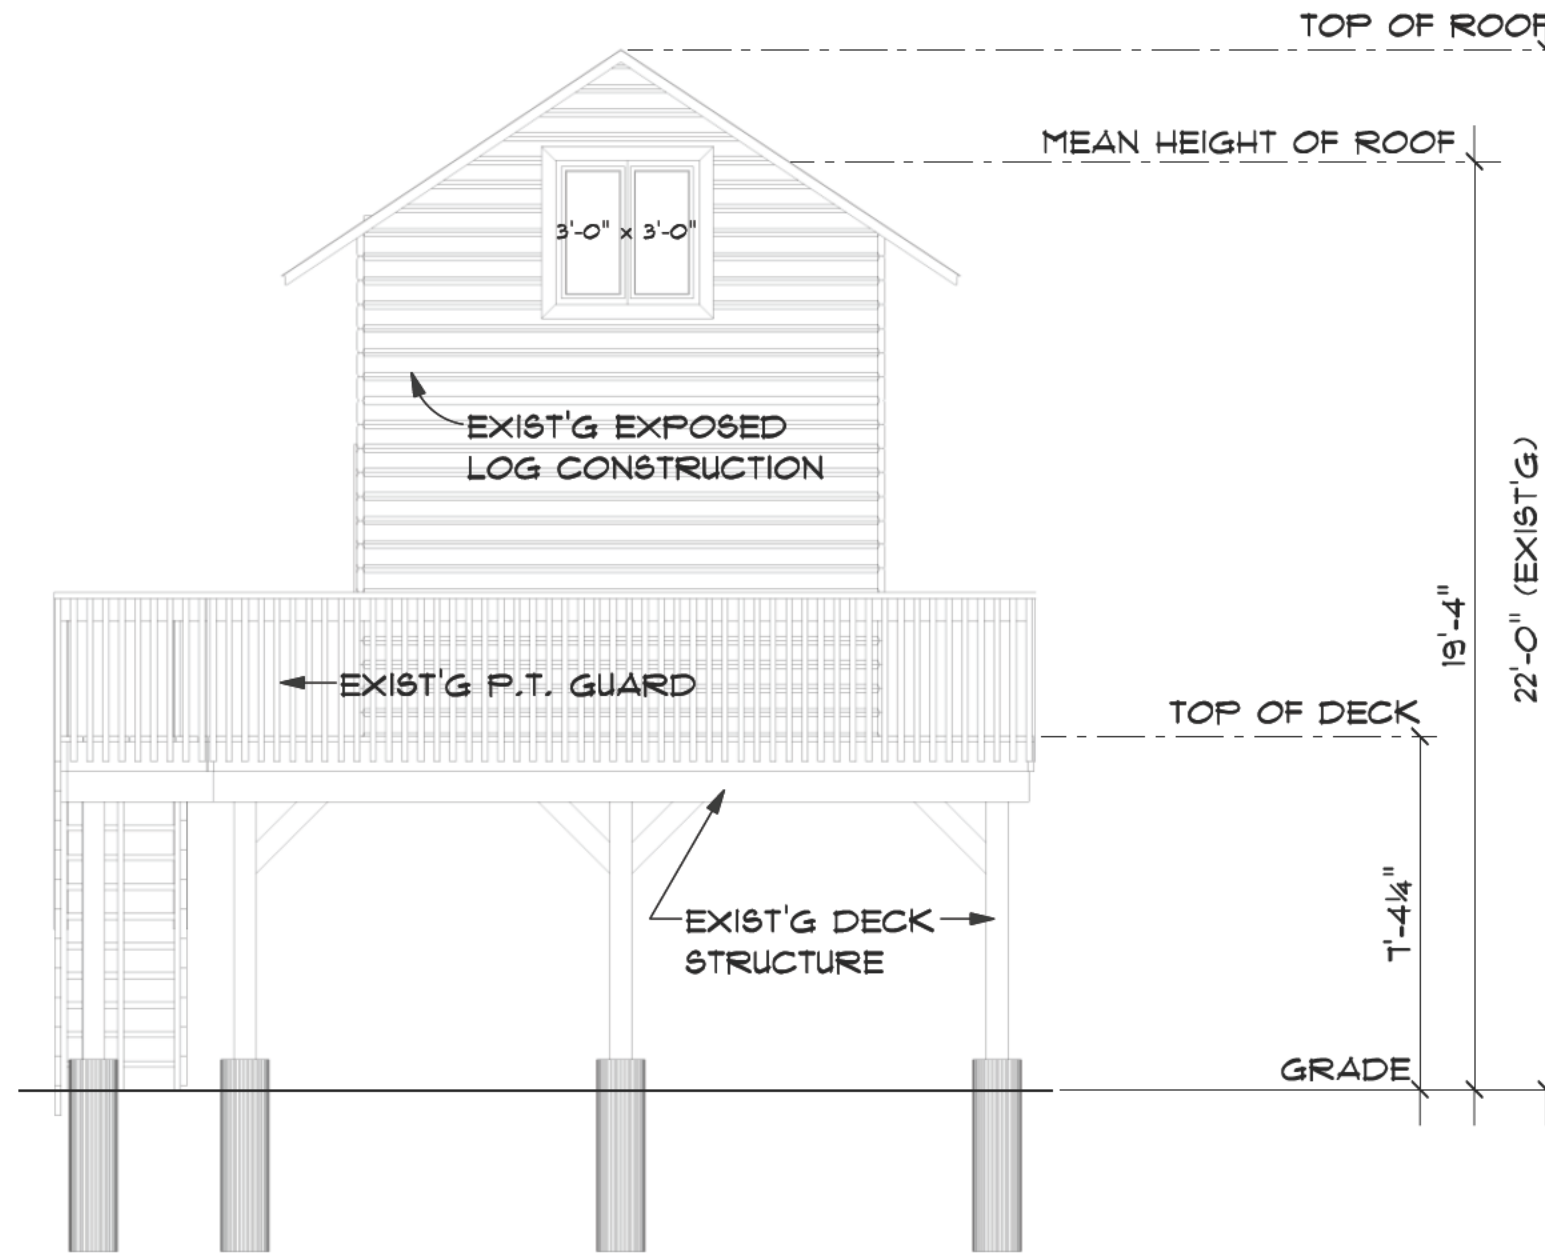

SOUTH ELEVATION

SCALE: 1/4" = 1'-0"

54 Bradle Path , East Gwillimbury , ON

DRAWN BY: R.LARMER

SCALE: 1/4" = 1'-0"

DATE: Sunday, September 15, 2024

PAGE TITLE:

**SOUTH
ELEVATION**

PAGE #:

A6