



**LARMER DESIGN
& Permit Drawings**

NOTES:


THESE DRAWINGS MAY BE USED FOR MUNICIPAL PLANNING APPLICATION PURPOSES.

THESE DRAWINGS SHALL NOT BE USED FOR THE PURPOSES OF CONSTRUCTION OR BUILDING PERMIT APPLICATION UNTIL SIGNED BY THE DESIGNER.

DRAWINGS REMAIN THE PROPERTY OF LARMER DESIGN AND MAY NOT BE USED WITHOUT PERMISSION.


ALL DIMENSIONS ARE APPROXIMATE.

ALL ROOM AND OPENING SIZES ARE HORIZONTAL BY VERTICAL.

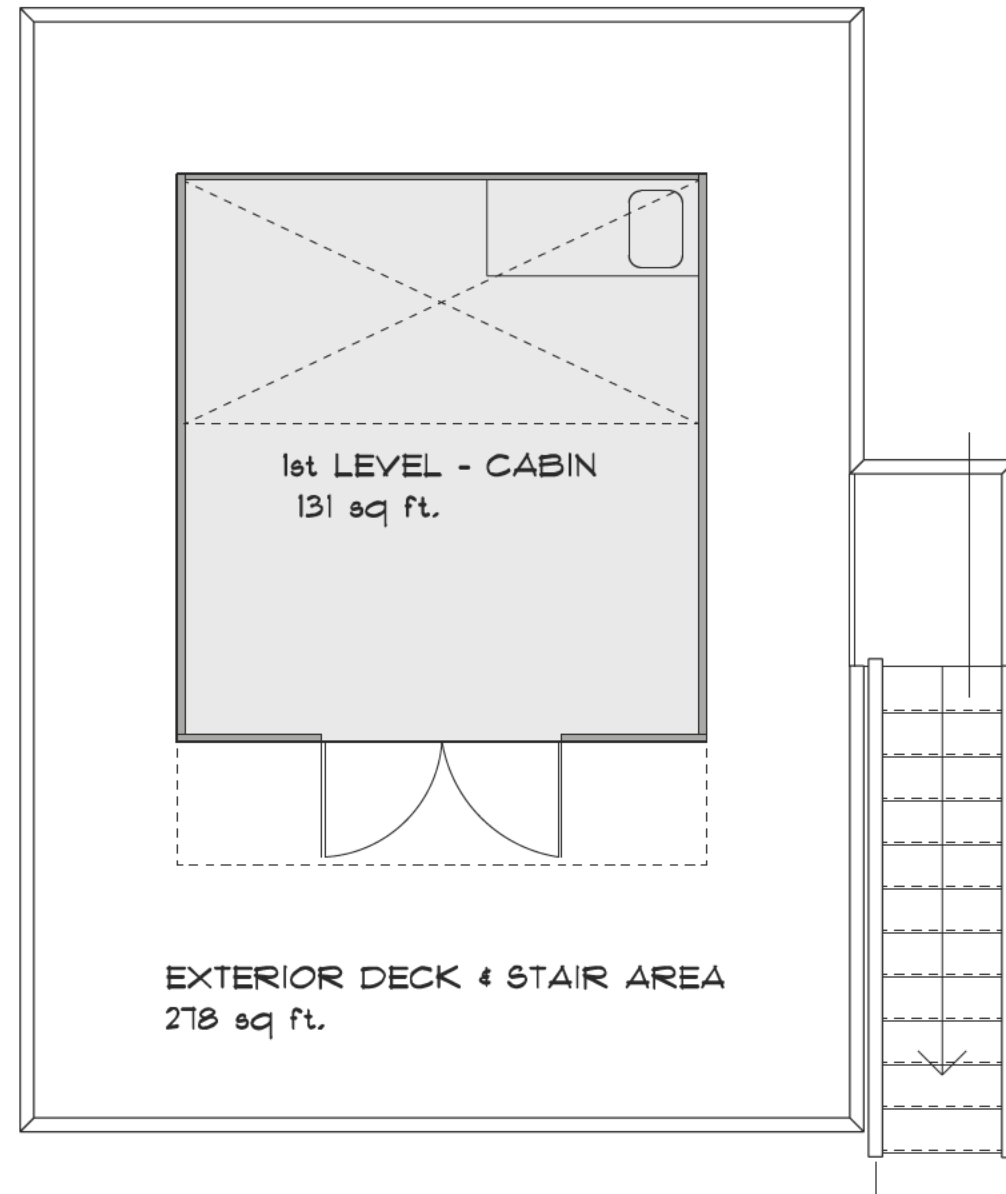

1st LEVEL - AREA

SCALE: 1/4" = 1'-0"

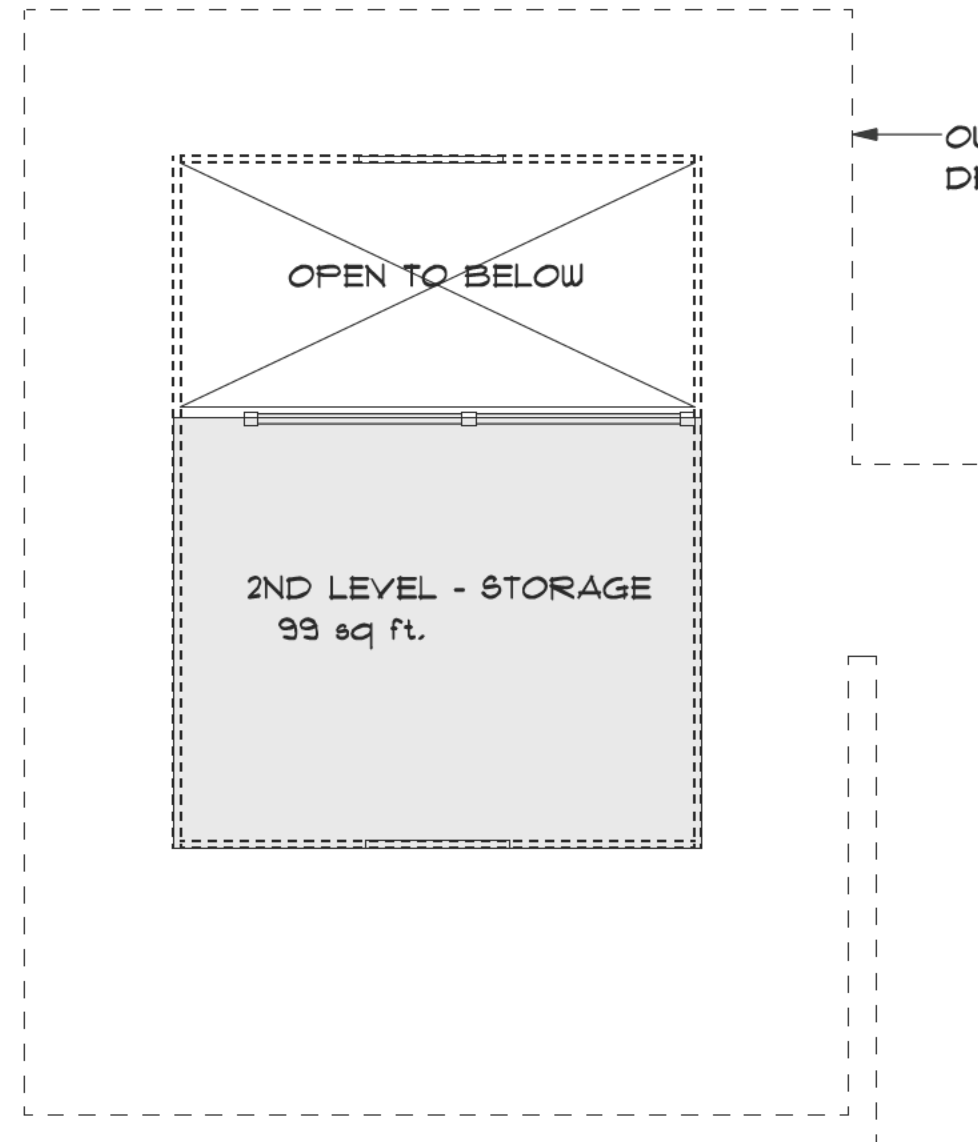

LOFT STORAGE - AREA

SCALE: 1/4" = 1'-0"

54 Bradle Path, East Gwillimbury, ON	DRAWN BY: R.LARMER	SCALE: 1/4" = 1'-0"	DATE: Tuesday, January 21, 2025
--------------------------------------	--------------------	---------------------	---------------------------------

PAGE TITLE:
**CABIN
FLOOR
AREA**

PAGE #:
A1