

5558 QUEENSVILLE SDRD

5606 QUEENSVILLE SDRD

- MAINTAIN ALL-WAY STOP AT INTERSECTION
- IMPROVE WESTBOUND VISIBILITY ON QUEENSVILLE SIDEROAD AT THE INTERSECTION

- REVIEWING EXISTING AND PROPOSED SPEED LIMITS.
- POTENTIALLY PROVIDE ILLUMINATION FROM THE INTERSECTION TO THE VALLEY
- IMPROVE VISIBILITY ON QUEENSVILLE SIDEROAD IN THE VALLEY EAST OF THE INTERSECTION

QUEENSVILLE SIDEROAD

QUEENSVILLE SIDEROAD



- IMPROVE VISIBILITY AT THE DIP

5563 QUEENSVILLE SDRD

CENTRE STREET

20521 CENTRE ST

20473 CENTRE ST

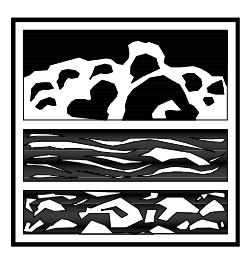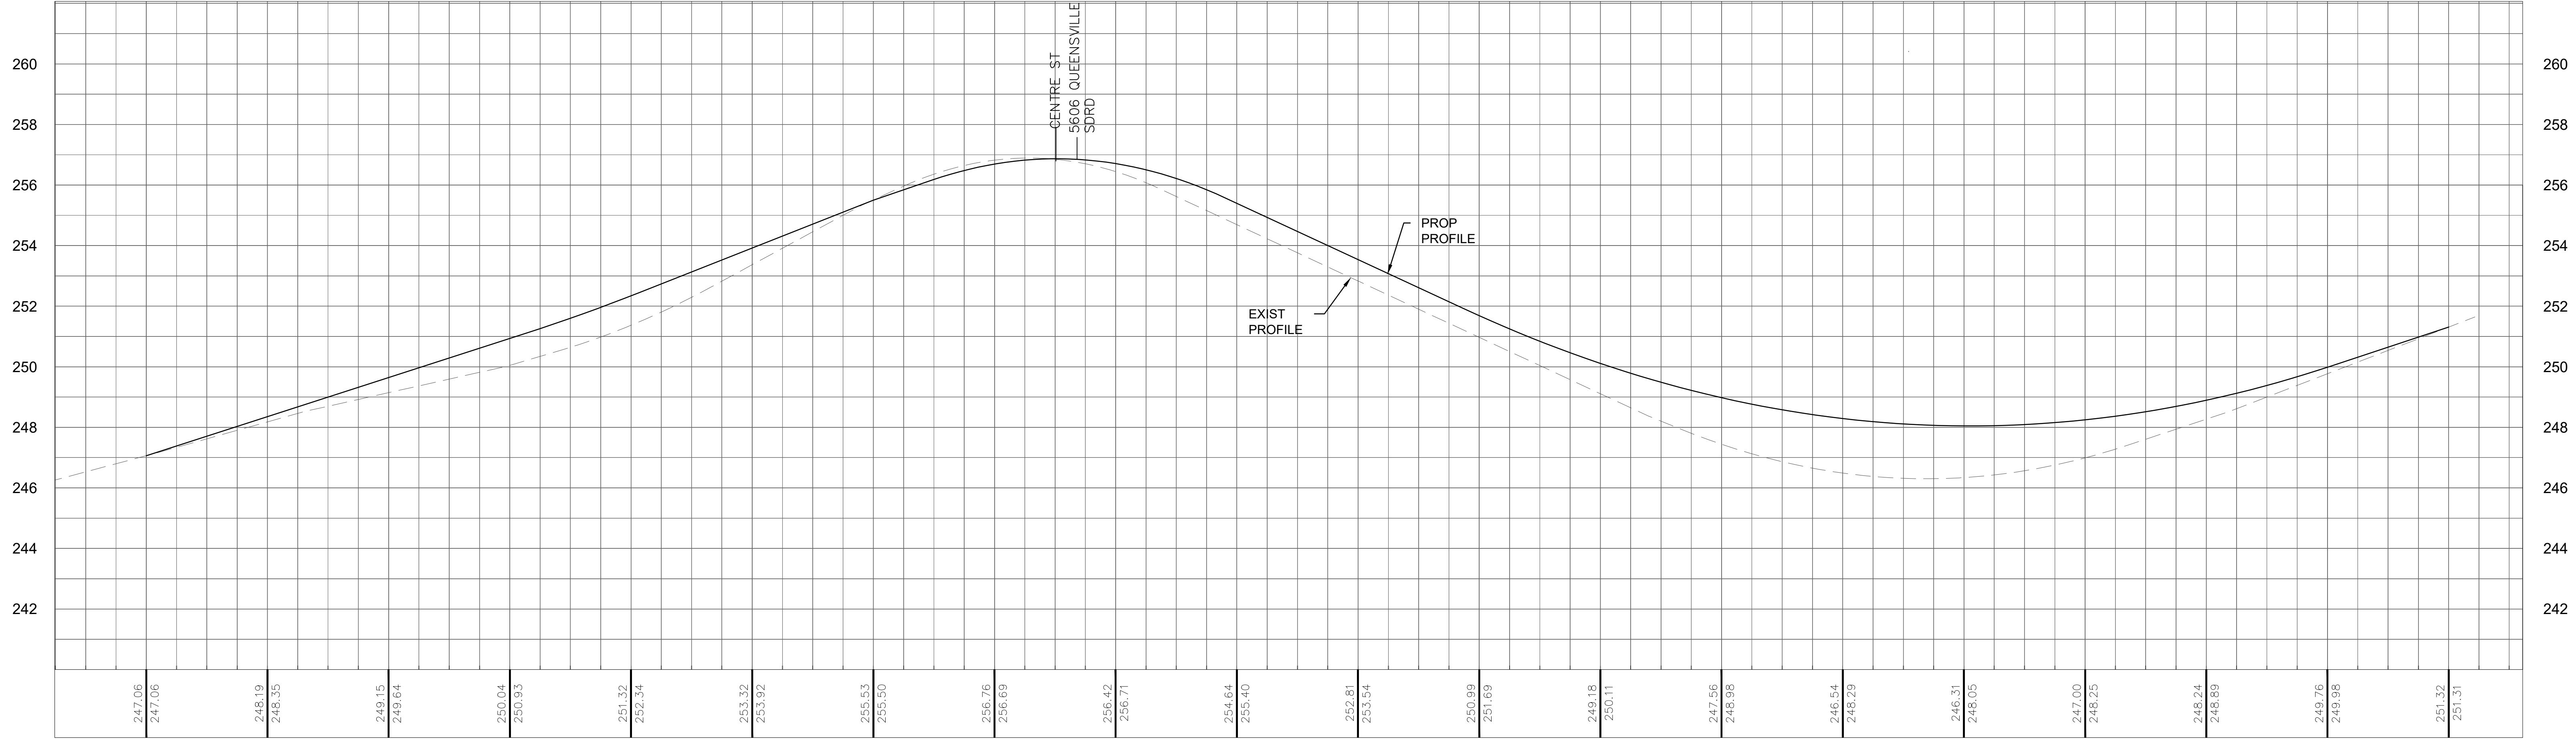

Chisholm, Fleming and Associates consulting engineers

INTERSECTION OF QUEENSVILLE SIDEROAD AND CENTRE STREET



TOWN OF EAST GWILLIMBURY



- REVIEWING EXISTING AND PROPOSED SPEED LIMITS
- IMPROVE VISIBILITY ON CENTRE STREET OVER THE HILL

- MAINTAIN ALL-WAY STOP AT INTERSECTION
- IMPROVE WESTBOUND VISIBILITY ON QUEENSVILLE SIDEROAD AT THE INTERSECTION

