


THOMPSON DRIVE

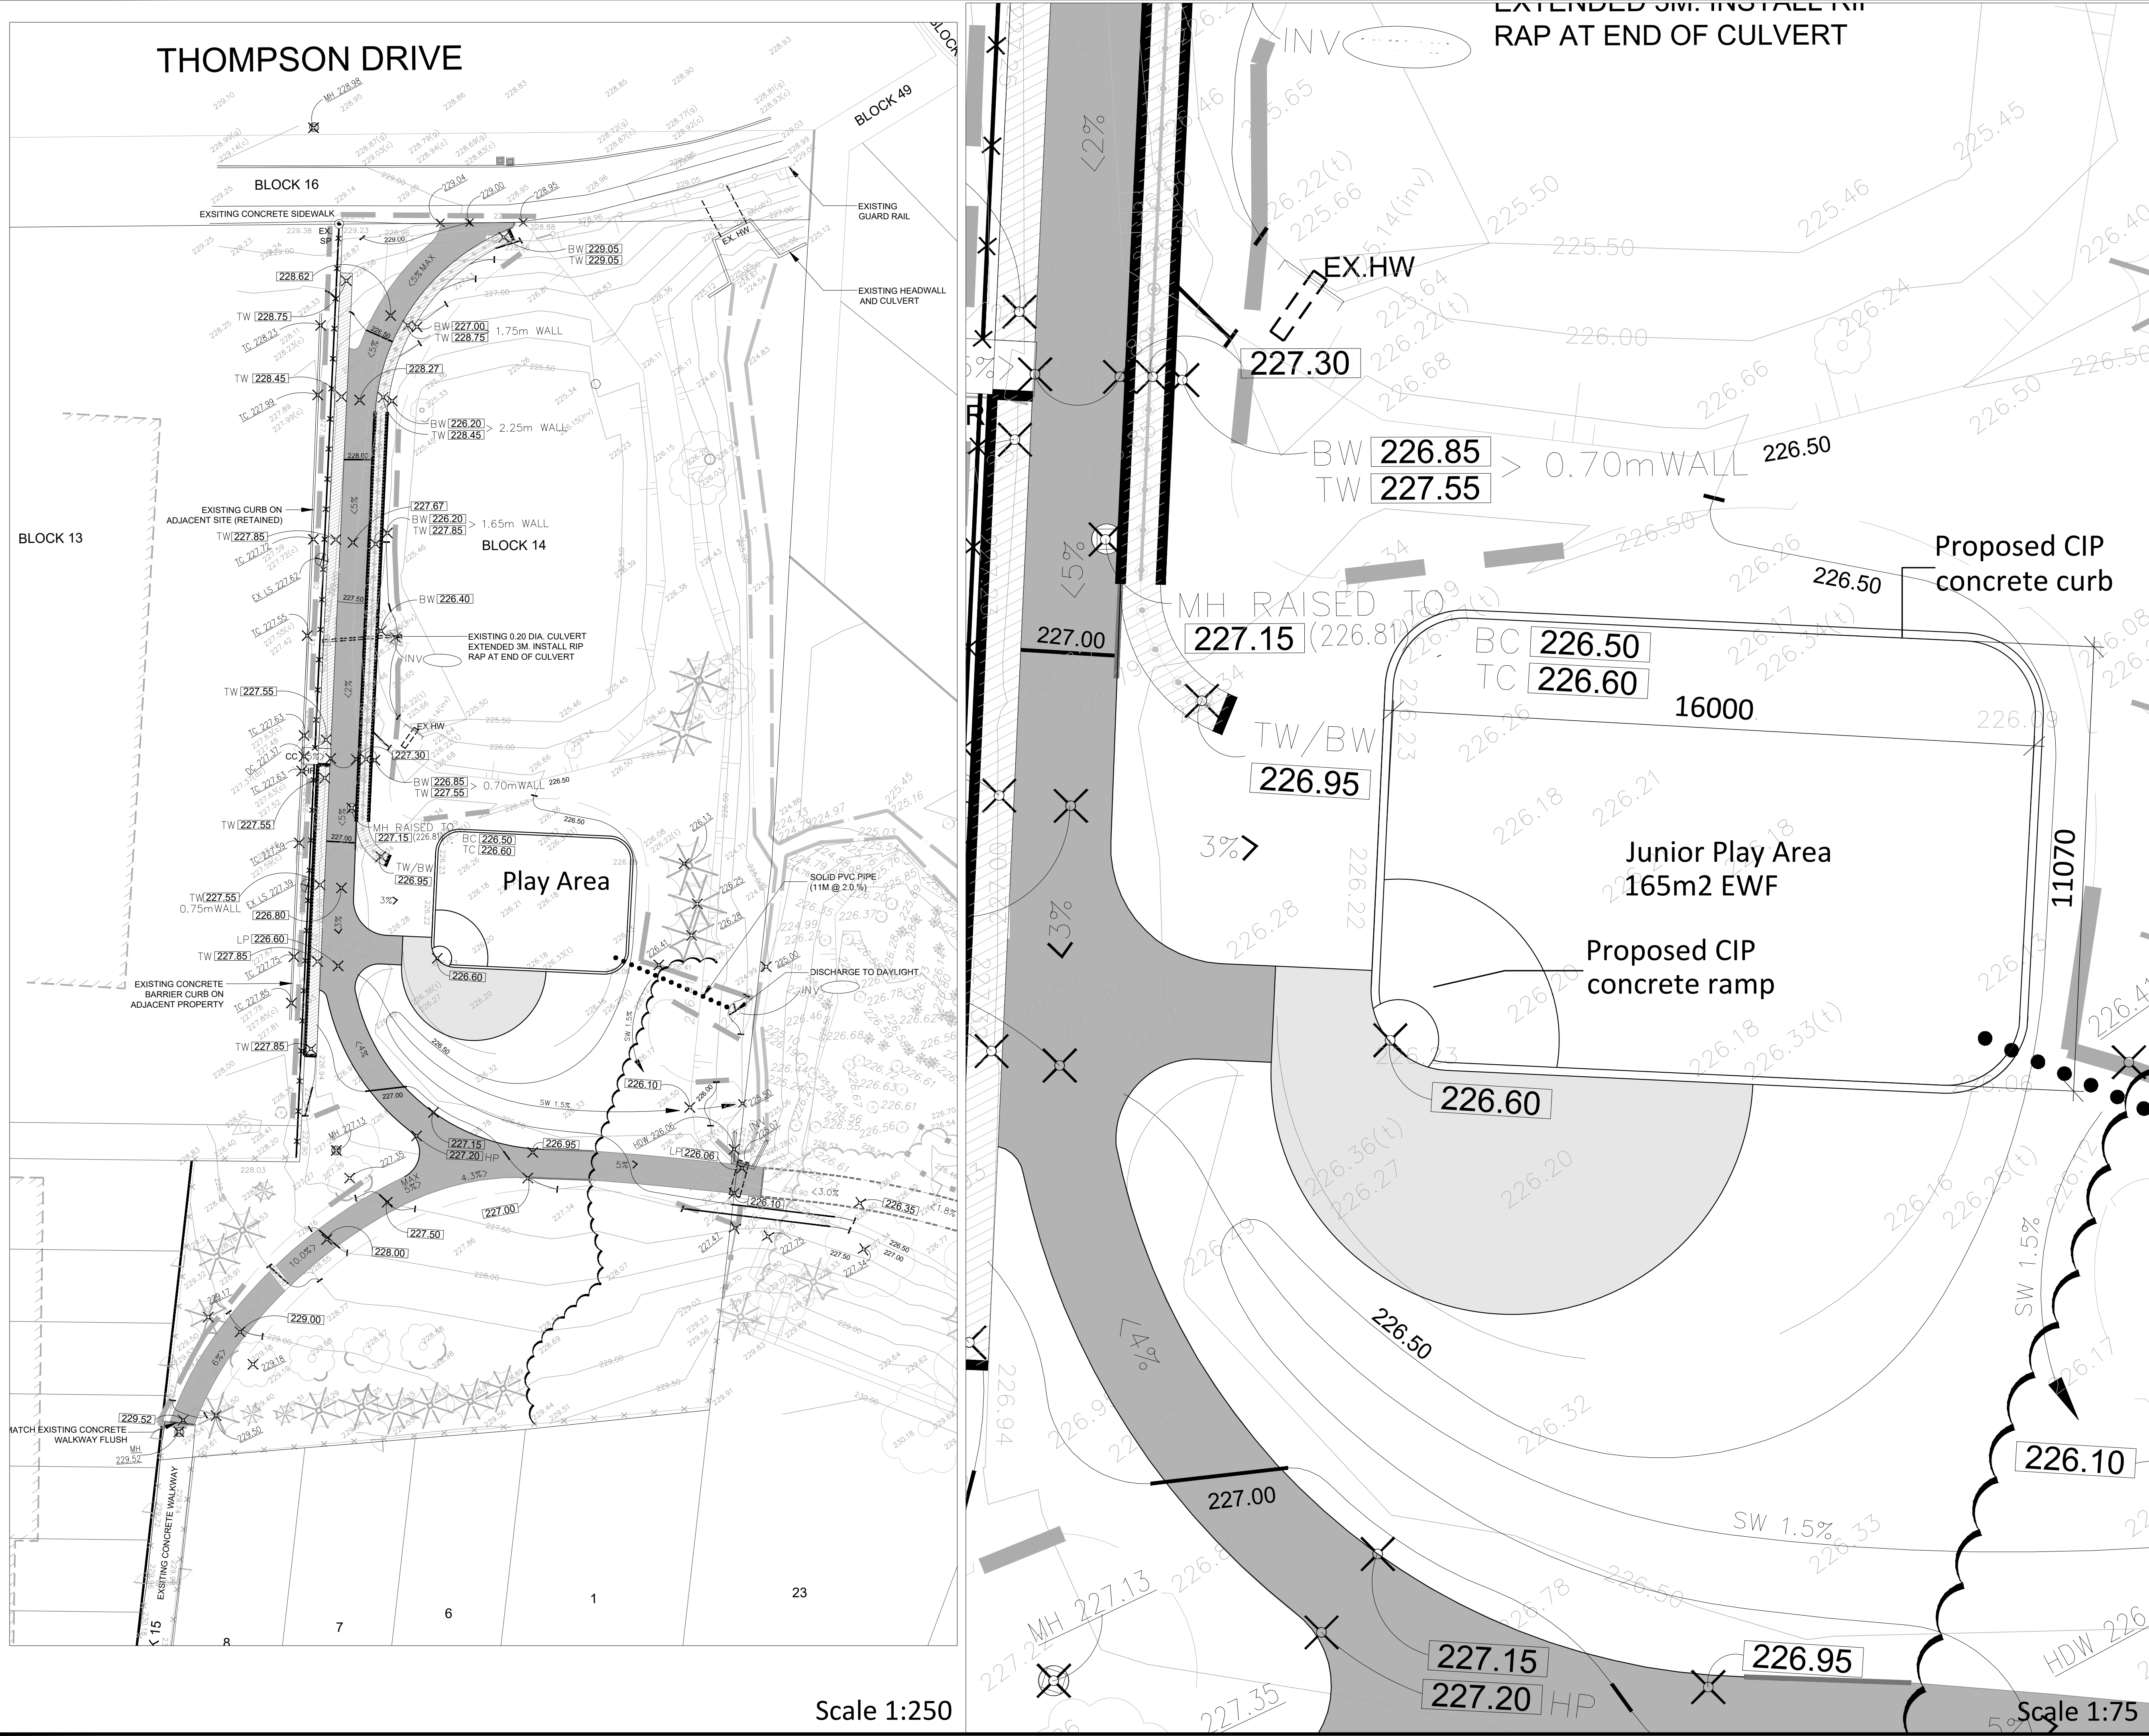

Scale 1:250

Scale 1:75

No.	By	Date

Revisions

This drawing is not to be used for construction unless signed by the Manager of Parks Development and Operations.
 Approved by: _____ Date: _____

All drawings are the property of the Town of East Gwillimbury and may not be used or reproduced without permission. The contractor shall verify all dimensions on site.



Project
 Emily Park and Simcoe Trail
 35 Thompson Drive, Holland Landing
 East Gwillimbury

Title
 Emily Park Redevelopment
 Play Area Layout

Drawn SF	Scale As Shown	Drawing No. P1
Approved FM	Date Dec.18, 2023	