
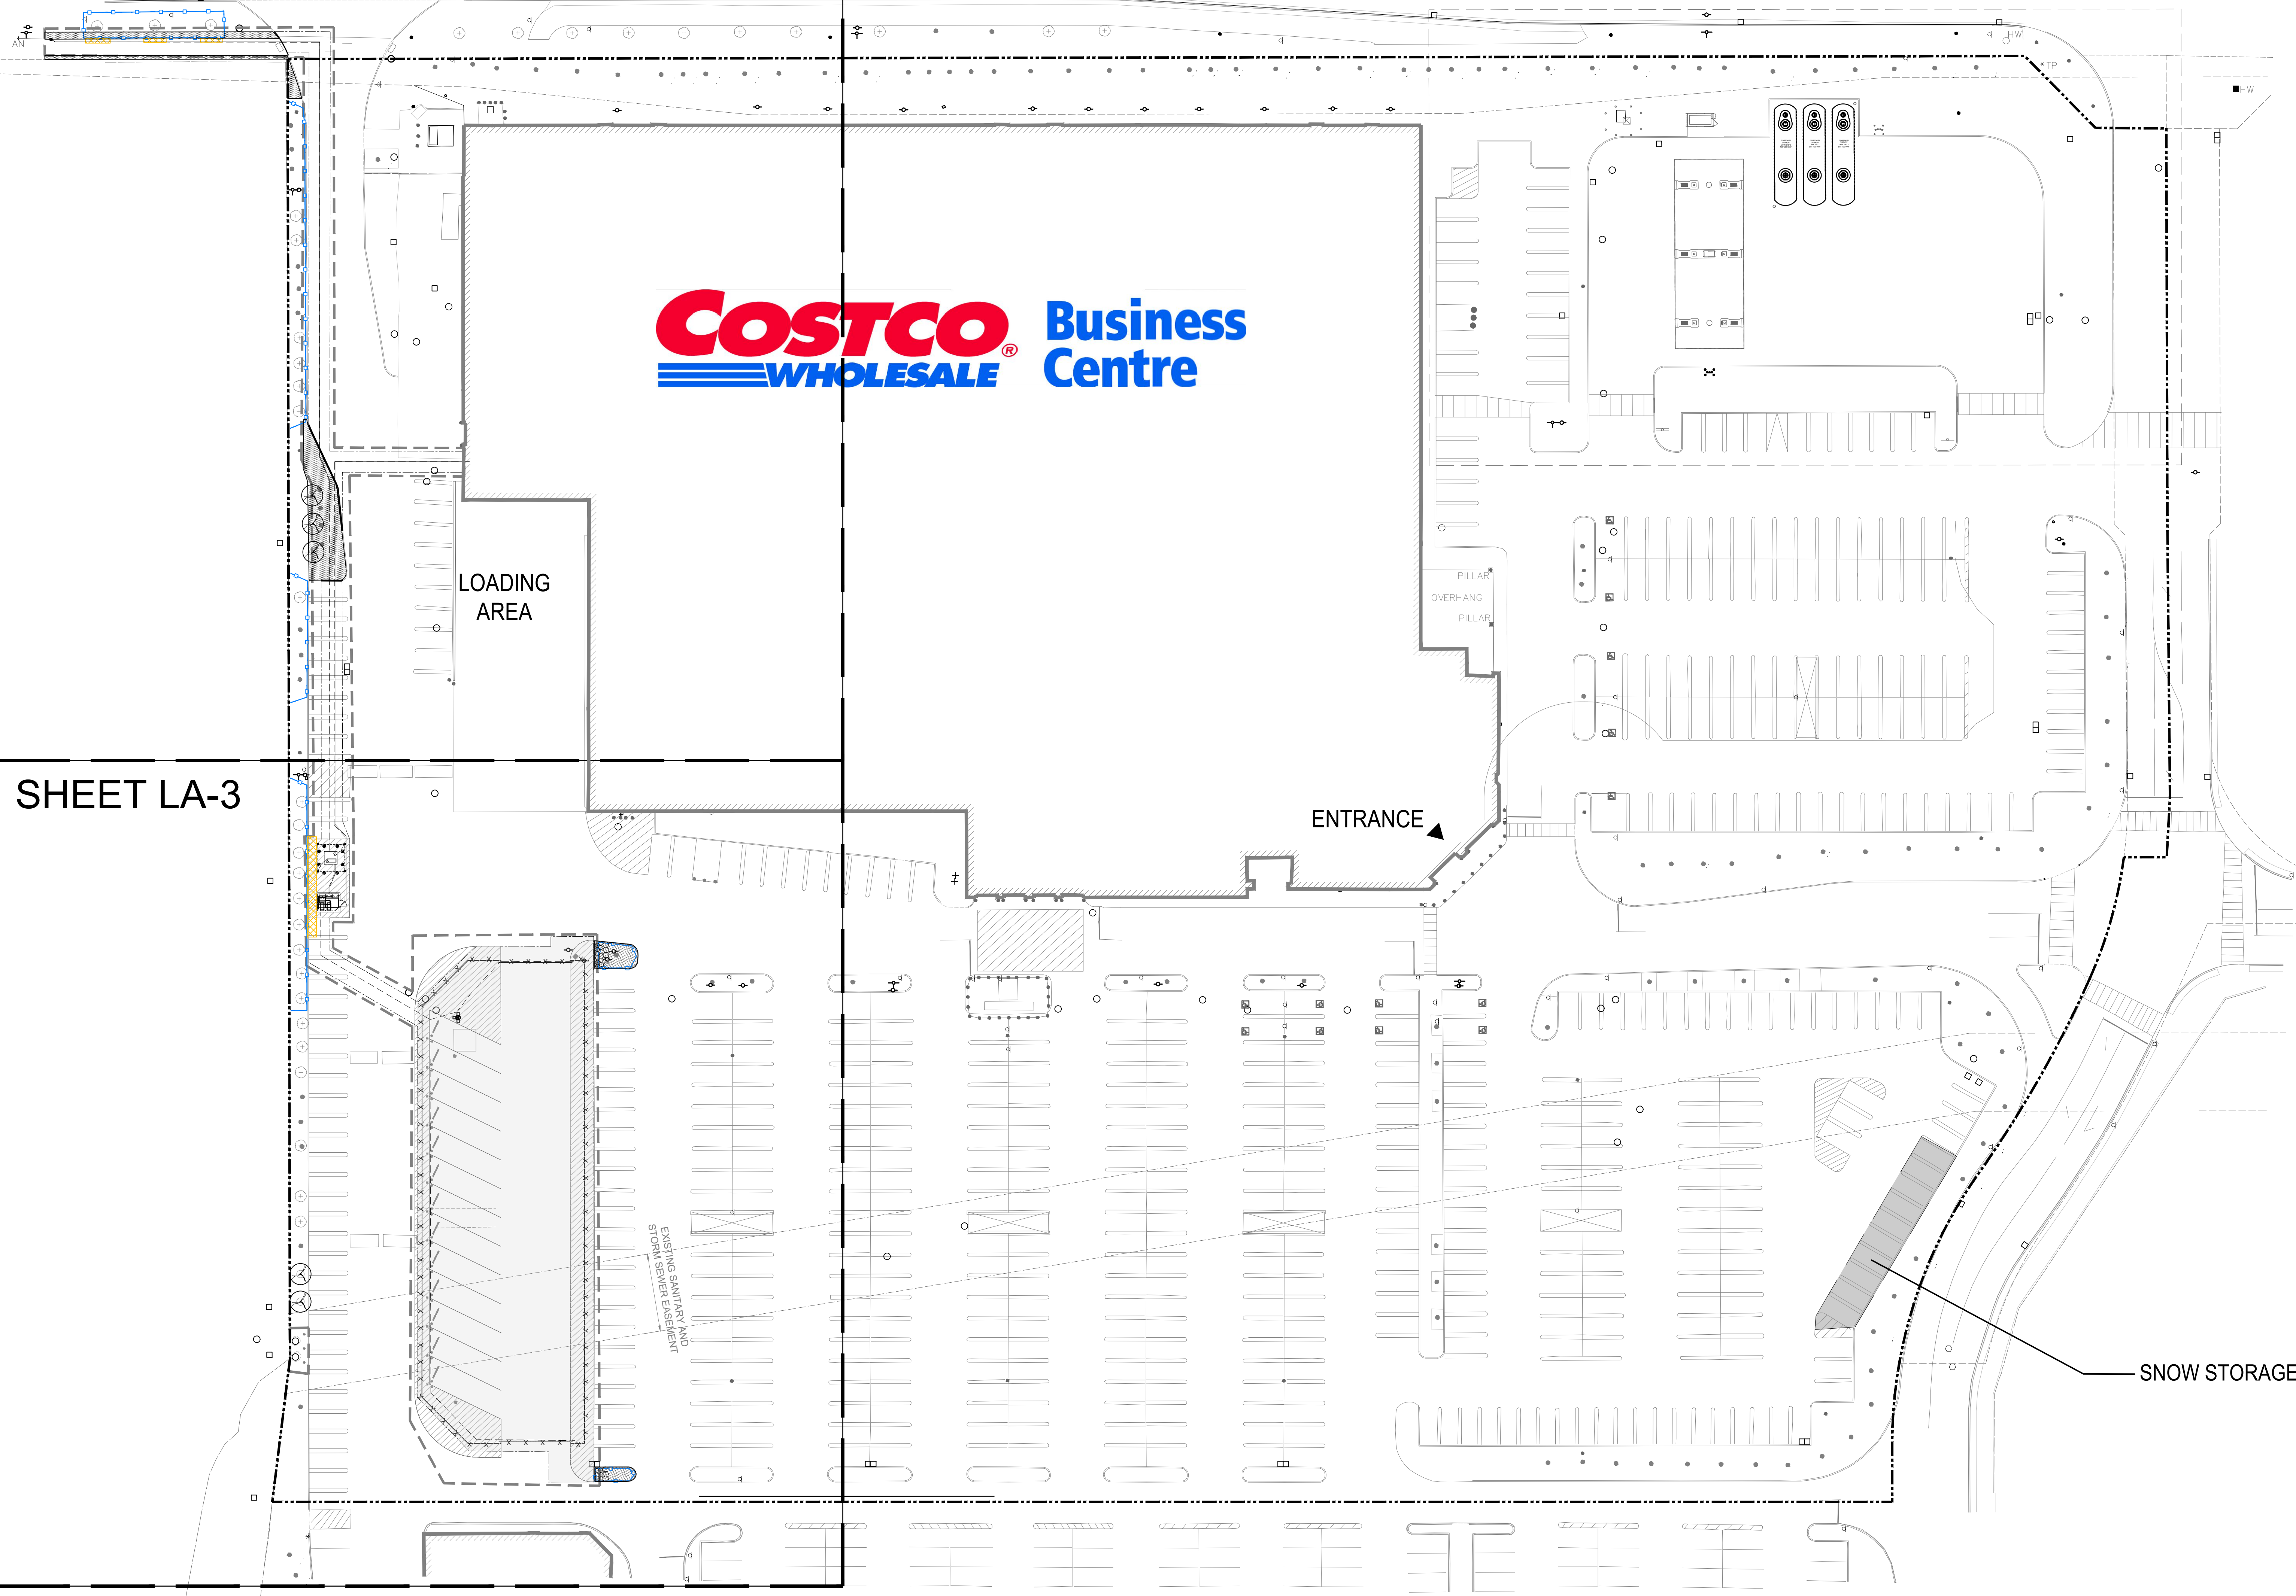


SHEET LA-2

# GREEN LANE

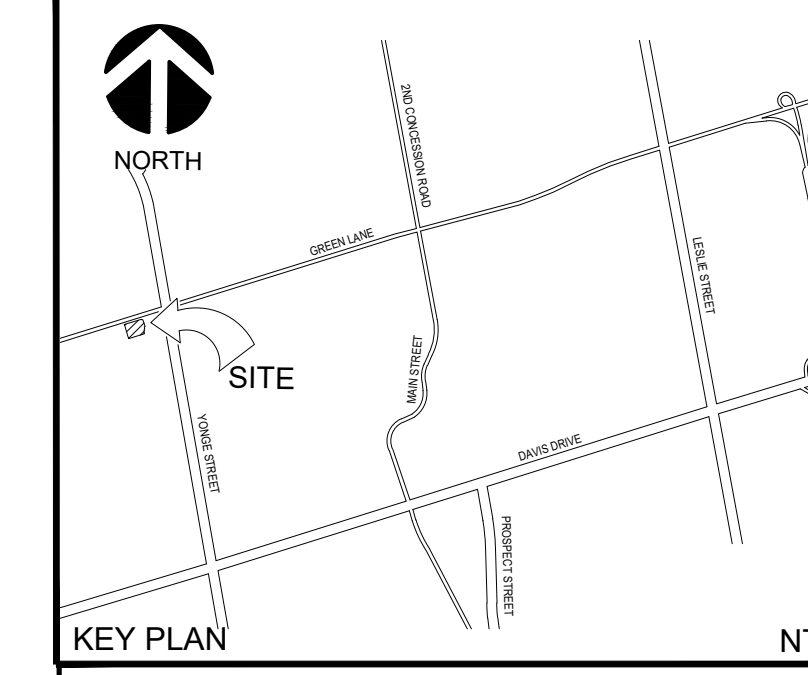

SHEET LA-3

LOADING AREA

ENTRANCE

SNOW STORAGE

EXISTING SANITARY AND STORM SEWER ELEMENT



- LEGEND:
- TREE PRESERVATION FENCE (REFER TO TPP DRAWINGS)
  - ENCROACHMENT WITHIN THE TPZ (REFER TO TPP DRAWINGS)
  - PROPERTY BOUNDARY
  - EXISTING TREE TO REMAIN
  - PROPOSED PERENNIALS
  - PROPOSED SOD
  - PROPOSED MULCH BED
  - PROPOSED DECIDUOUS TREE
  - TREE IDENTIFICATION KEY

2	ISSUED FOR SPA	JW	2025-03-14	BV
1	ISSUED FOR SPA	JW	2024-11-29	BV
No.	REVISIONS TO DRAWING	BY	DATE	APPR

ALL PREVIOUS ISSUES OF THIS DRAWING ARE SUPERSEDED

CLIENT

MUNICIPALITY

TOWN OF NEWMARKET

PROJECT TITLE

COSTCO BUSINESS CENTRE

SHEET TITLE

LANDSCAPE PLAN

CONSULTANT

DESIGNED	JW	DRAWN	GM	CHECKED	BV
SCALE	1:200	DATE	NOVEMBER 2024		
PROJECT NUMBER	211-07806-00-P01		DWG. NUMBER	LA-1	

1 SITE CONTEXT PLAN  
1:200

FILE NAME: J:\0085\LANDSCAPE\BY PROJECT\Cosco Wholesale\211-07806-00-P01 Costco Newmarket Business Centre\_LA.dwg - LA-1 PRINTED ON: Thursday 03/13/2025