

KEY PLAN NTS


- LEGEND:
- TREE PRESERVATION FENCE (REFER TO TPP DRAWINGS)
 - ENCROACHMENT WITHIN THE TPZ (REFER TO TPP DRAWINGS)
 - PROPERTY BOUNDARY
 - EXISTING TREE TO REMAIN
 - PROPOSED PERENNIALS
 - PROPOSED SOD
 - PROPOSED MULCH BED
 - PROPOSED DECIDUOUS TREE
 - TREE IDENTIFICATION KEY

NOTE:

- CHECK ALL QUANTITIES.
- REPORT ANY DISCREPANCIES TO THE LANDSCAPE ARCHITECT.
- THE QUANTITIES INDICATED ON THE PLAN SUPERSEDE THE TOTALS OF THE PLANT LIST.
- THE LAYOUT OF ALL PLANT MATERIAL IS TO BE APPROVED BY THE LANDSCAPE ARCHITECT PRIOR TO PLANTING.

PLANT LIST

KEY	QUANT.	BOTANICAL NAME	COMMON NAME	CAL.	HEIGHT	SPREAD	SPACE	COND.
DECIDUOUS TREES								
QF	5	Quercus robur 'Fastigiata'	Pyramidal English Oak	70mm	3000	-	-	BB
PERENNIALS								
ck	8	Calamagrostis x acutiflora 'Karl Foerster'	Karl Foerster Feather Reed Grass	-	-	750	1 gal	
hs	18	Hemerocallis 'Stella de Oro'	Stella de Oro Daylily	-	-	400	1 gal	

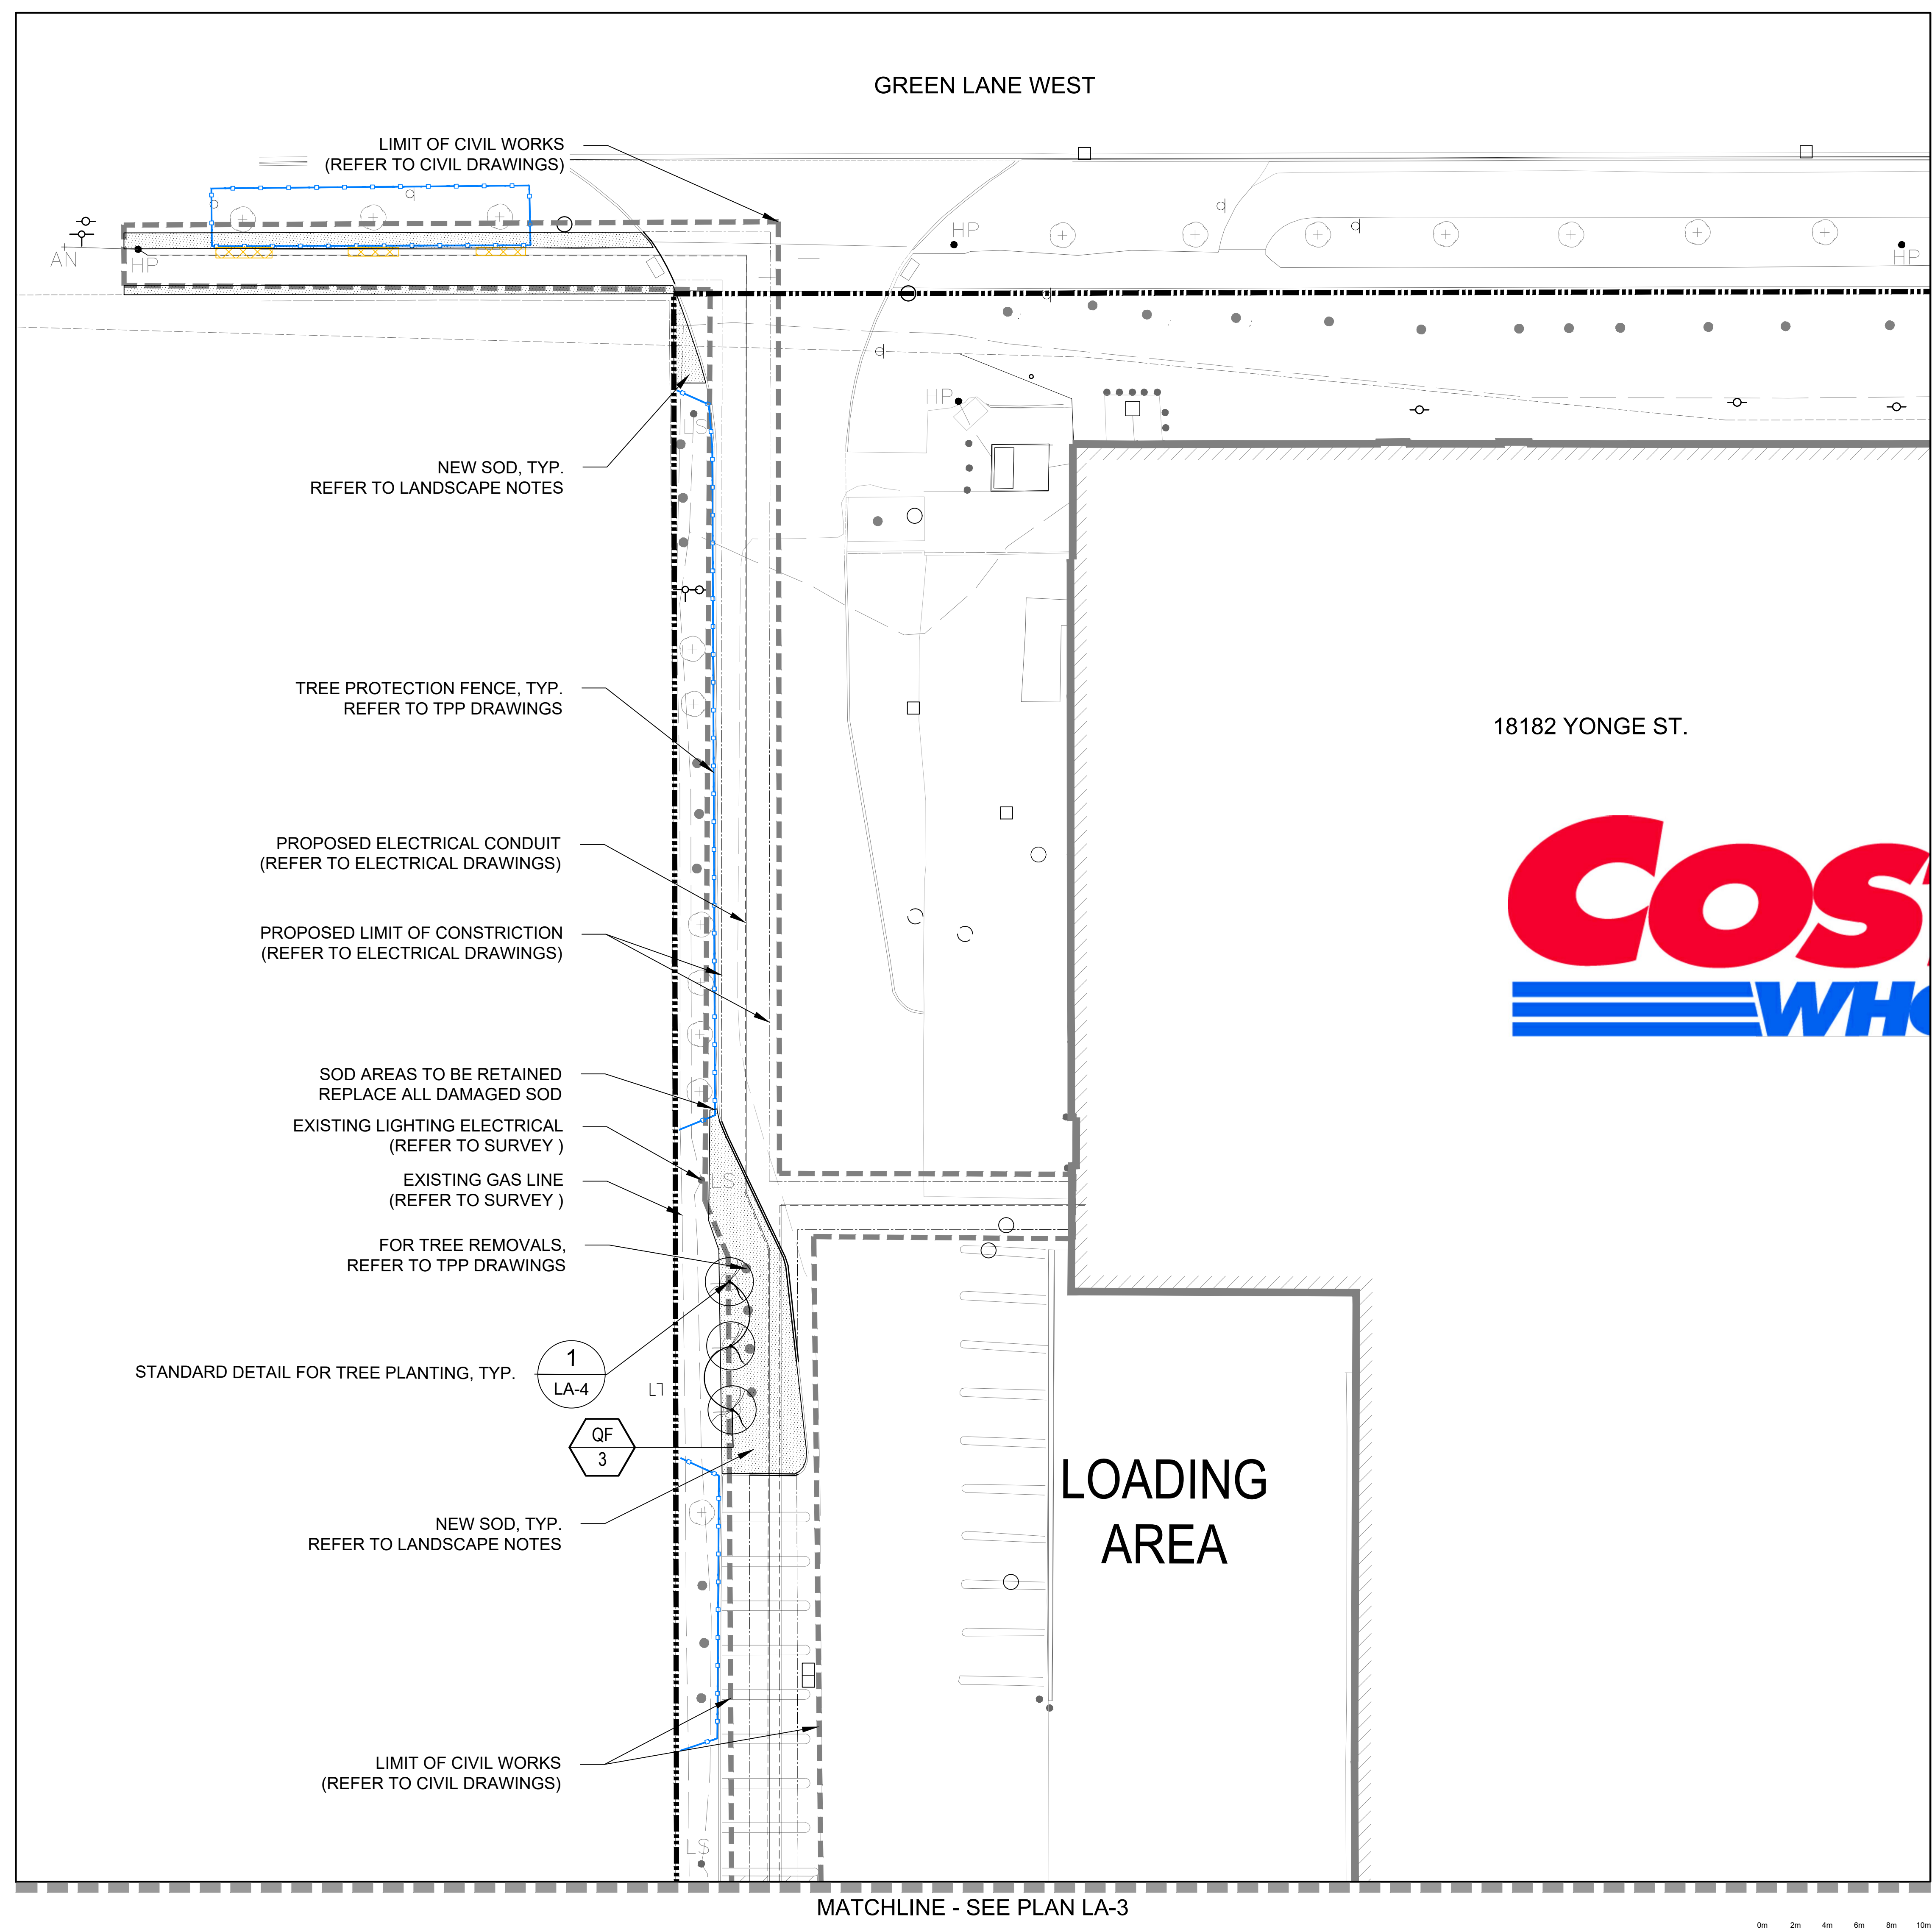

18182 YONGE ST.



LOADING AREA

1 LANDSCAPE PLAN
1:200

2	ISSUED FOR SPA	JW	2025-03-14	BV
1	ISSUED FOR SPA	JW	2024-11-29	BV
No.	REVISIONS TO DRAWING	BY	DATE	APPR.

ALL PREVIOUS ISSUES OF THIS DRAWING ARE SUPERSEDED

CLIENT

MUNICIPALITY

TOWN OF NEWMARKET

PROJECT TITLE

COSTCO BUSINESS CENTRE

SHEET TITLE

LANDSCAPE PLAN

CONSULTANT

DESIGNED	JW	DRAWN	GM	CHECKED	BV
SCALE	1:200	DATE	NOVEMBER 2024		
PROJECT NUMBER	211-07806-00-P01		DWG. NUMBER	LA-2	

FILE NAME: J:\0085\LANDSCAPE\BY PROJECT\Cosco Wholesale\211-07806-00-P01_Cosco Newmarket Business Centre_LA.dwg - LA-2 PRINTED ON: Thursday, 03/13/2025