

TREE PRESERVATION FENCE (REFER TO TPP DRAWINGS)

ENCROACHMENT WITHIN THE TPZ (REFER TO TPP DRAWINGS)

PROPERTY BOUNDARY

EXISTING TREE TO REMAIN

PROPOSED PERENNIALS

PROPOSED SOD

PROPOSED MULCH BED

PROPOSED DECIDUOUS TREE

NAME TREE IDENTIFICATION KEY

2 ISSUED FOR SPA JW 2025-03-14 BV
1 ISSUED FOR SPA JW 2024-11-29 BV
No. REVISIONS TO DRAWING BY DATE APPI

COSTCO

ALL PREVIOUS ISSUES OF THIS DRAWING ARE SUPERSEDED

TOWN OF NEWMARKET


COSTCO
BUSINESS CENTRE
SHEET TITLE

LANDSCAPE PLAN

TANT



	DESIGNED	DRAWN	•	CHECKED
	JW		GM	BV
	SCALE 1:200		DATE	NOVEMBER 202
	PROJECT NUMBER 211-07806-00-P01			DWG. NUMBER
				I A-3

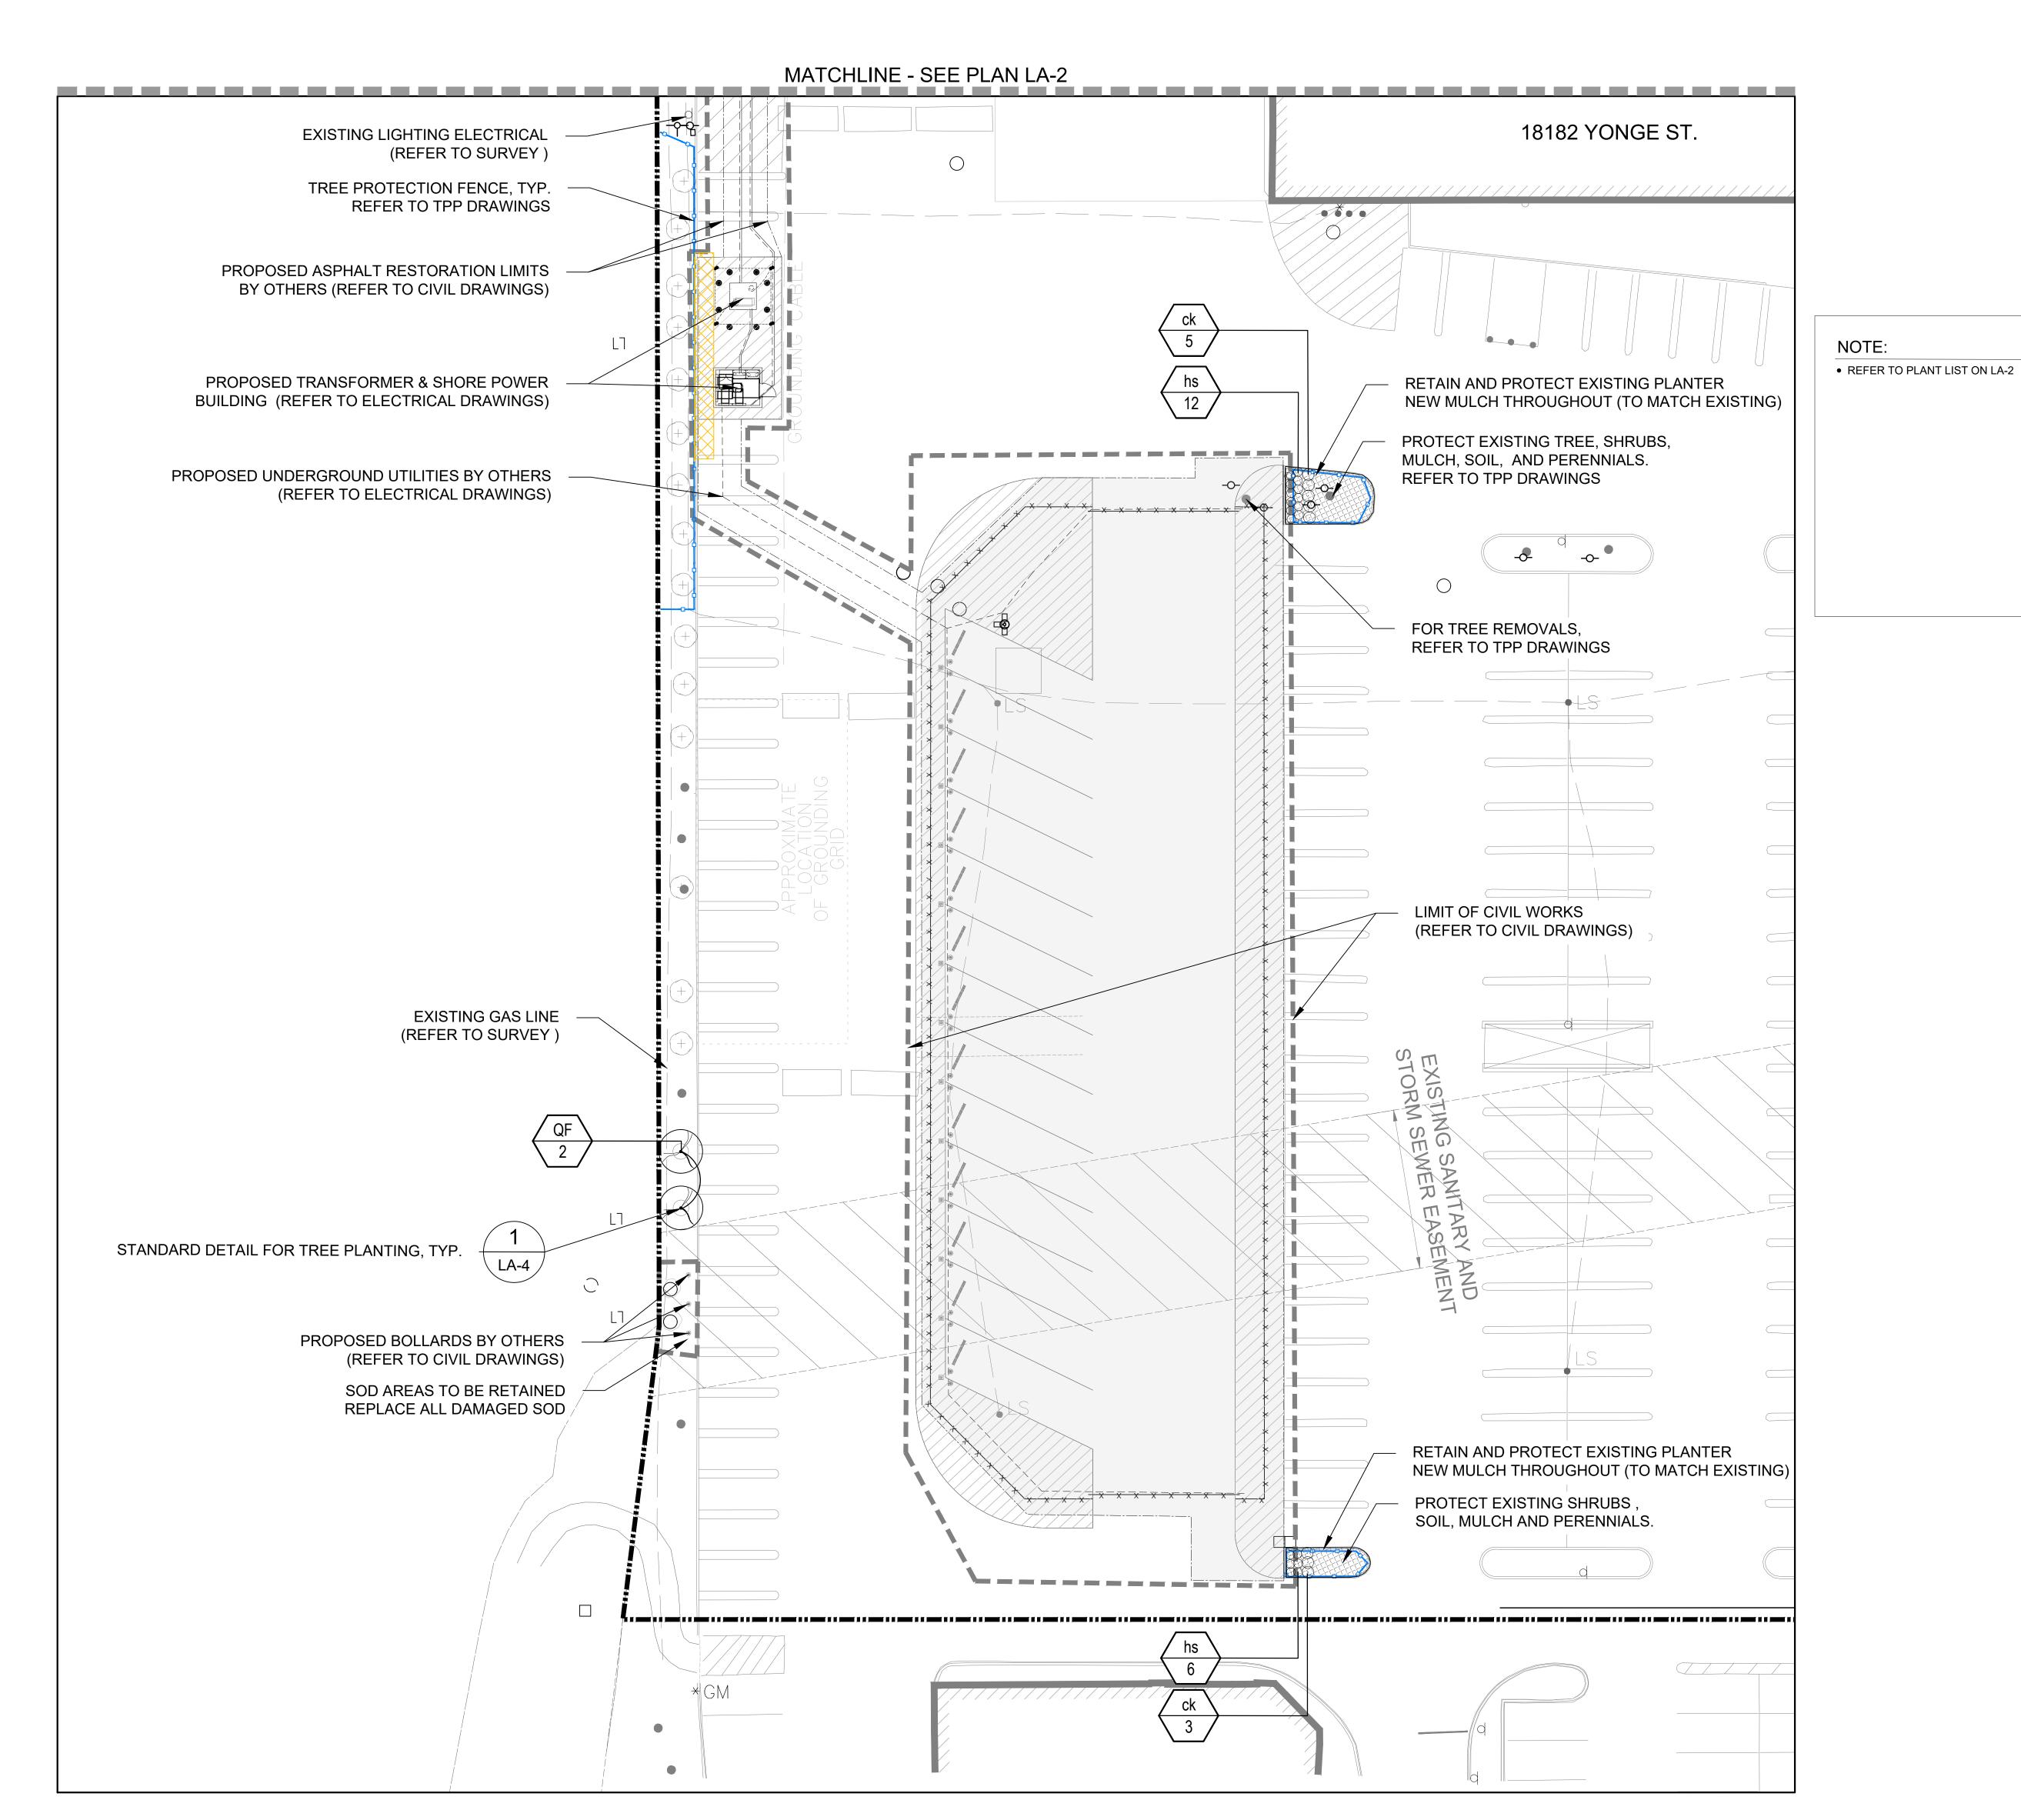

0m 2m 4m 6m 8m 1

1 LANDSCAPE PLAN