
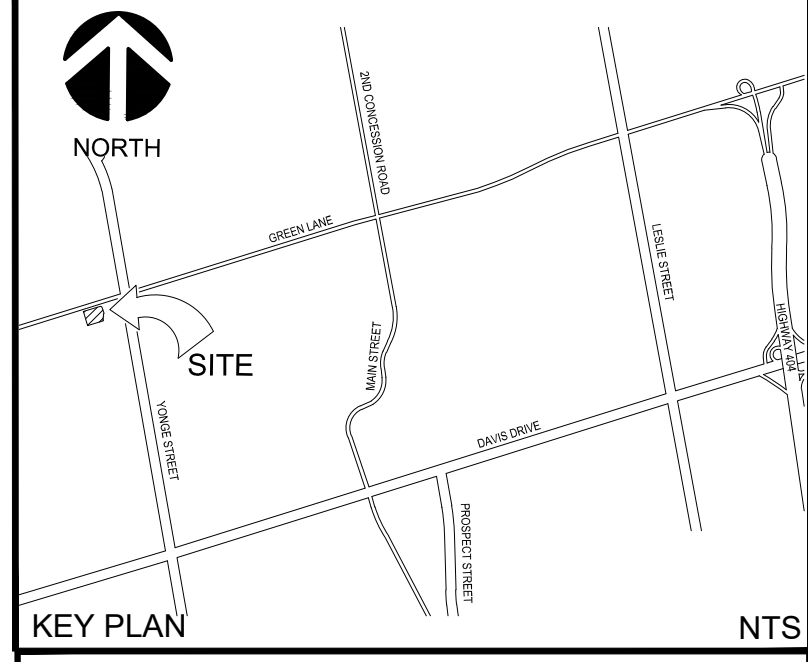


FILE NAME: \\c:\p\ba\newmarket\costco\landscaping\LA-2.dwg DATE: 11/27/2024 PRINTED ON: Wednesday, 11/27/2024

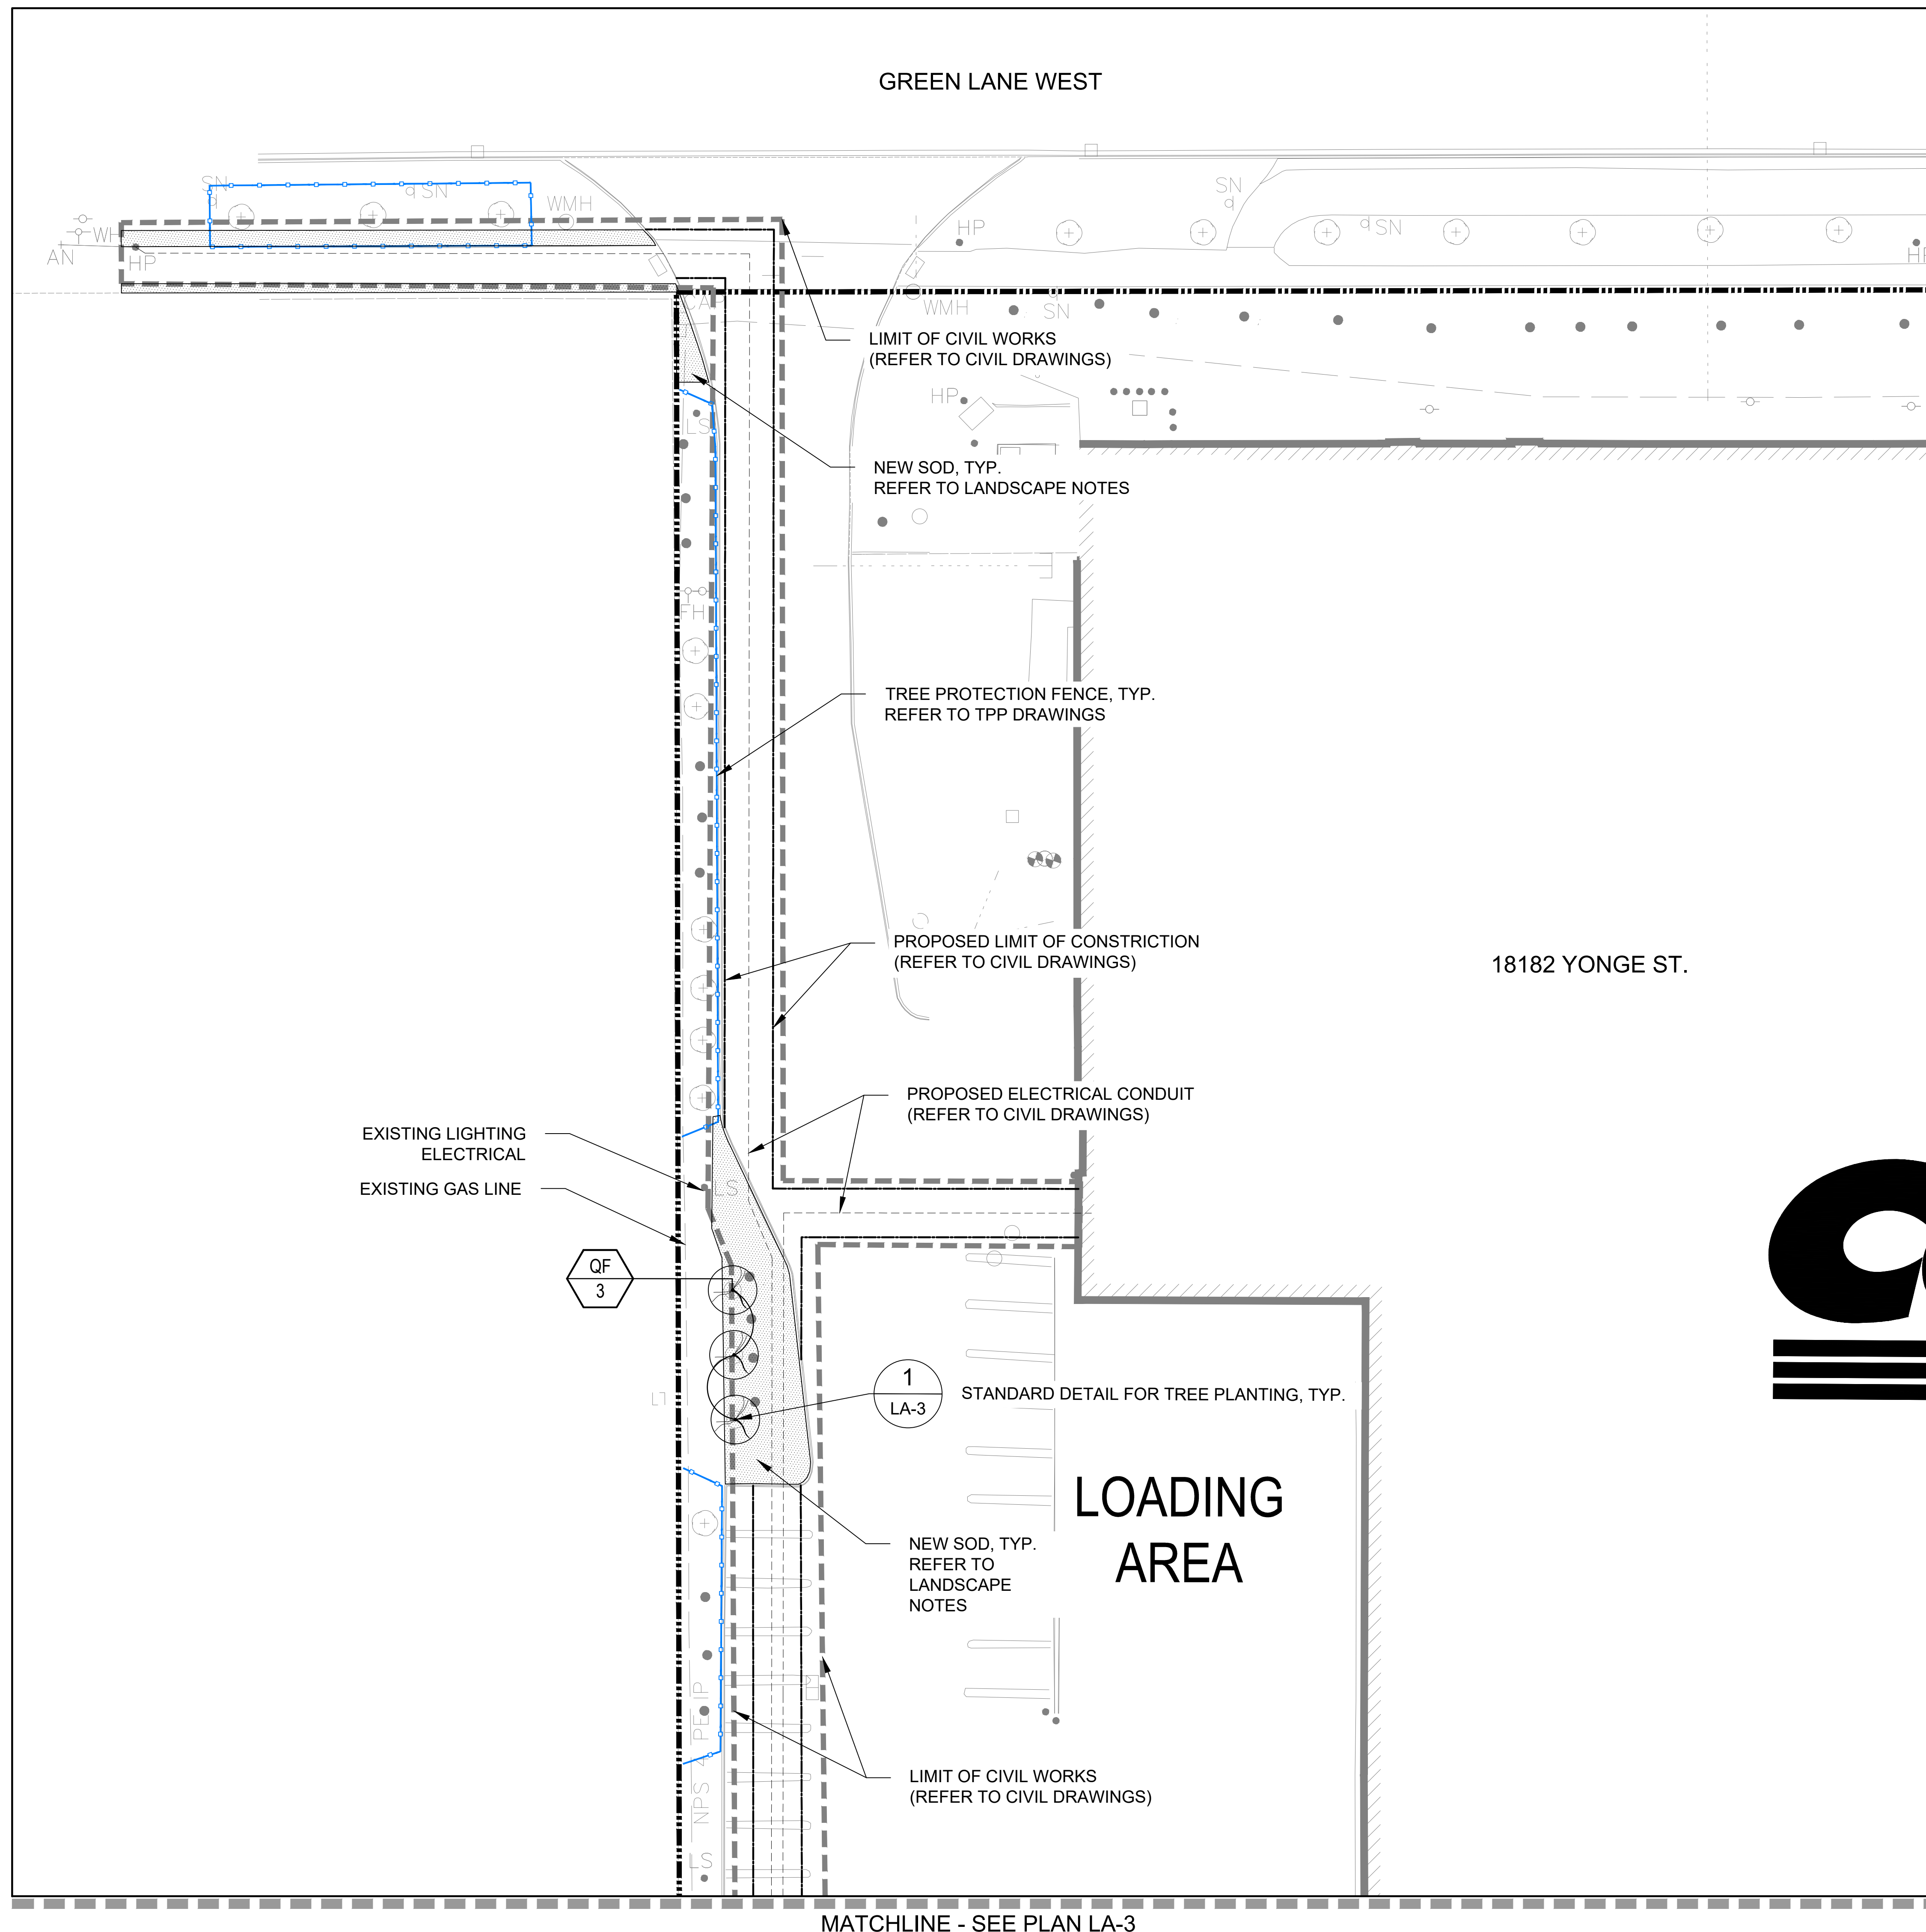

NOTE:

- CHECK ALL QUANTITIES.
- REPORT ANY DISCREPANCIES TO THE LANDSCAPE ARCHITECT.
- THE QUANTITIES INDICATED ON THE PLAN SUPERSEDE THE TOTALS OF THE PLANT LIST.
- THE LAYOUT OF ALL PLANT MATERIAL IS TO BE APPROVED BY THE LANDSCAPE ARCHITECT PRIOR TO PLANTING.

PLANT LIST

KEY	QUANT.	BOTANICAL NAME	COMMON NAME	CAL.	HEIGHT	SPREAD	SPACE	COND.
DECIDUOUS TREES								
QF	5	Quercus robur 'Fastigiata'	Pyramidal English Oak	70	-	-	-	BB
PERENNIALS								
ck	8	Calamagrostis x acutiflora 'Karl Foerster'	Karl Foerster Feather Reed Grass	-	-	750	1 gal	
hs	18	Hemerocallis 'Stella de Oro'	Stella de Oro Daylily	-	-	400	1 gal	

LEGEND:

- TREE PRESERVATION FENCE (REFER TO TPP DRAWINGS)
- PROPERTY BOUNDARY
- EXISTING TREE TO REMAIN
- PROPOSED PERENNIALS
- PROPOSED SOD
- PROPOSED MULCH BED
- PROPOSED DECIDUOUS TREE
- TREE IDENTIFICATION KEY

1 LANDSCAPE PLAN
1:200

1	ISSUED FOR SPA	JW	2024-11-29	BV
No.	REVISIONS TO DRAWING	BY	DATE	APPR
ALL PREVIOUS ISSUES OF THIS DRAWING ARE SUPERSEDED				

CLIENT

MUNICIPALITY

TOWN OF NEWMARKET

PROJECT TITLE

COSTCO BUSINESS CENTRE

SHEET TITLE

LANDSCAPE PLAN

CONSULTANT

DESIGNED	JW	DRAWN	GM	CHECKED	BV
SCALE	1:200	DATE	NOVEMBER 2024		
PROJECT NUMBER	211-07806-00-P01		DWG. NUMBER	LA-2	