


- LEGEND:
- TREE PRESERVATION FENCE (REFER TO TPP DRAWINGS)
 - PROPERTY BOUNDARY
 - EXISTING TREE TO REMAIN
 - PROPOSED PERENNIALS
 - PROPOSED SOD
 - PROPOSED MULCH BED
 - PROPOSED DECIDUOUS TREE
 - TREE IDENTIFICATION KEY

NOTE:
 • REFER TO PLANT LIST ON LA-2

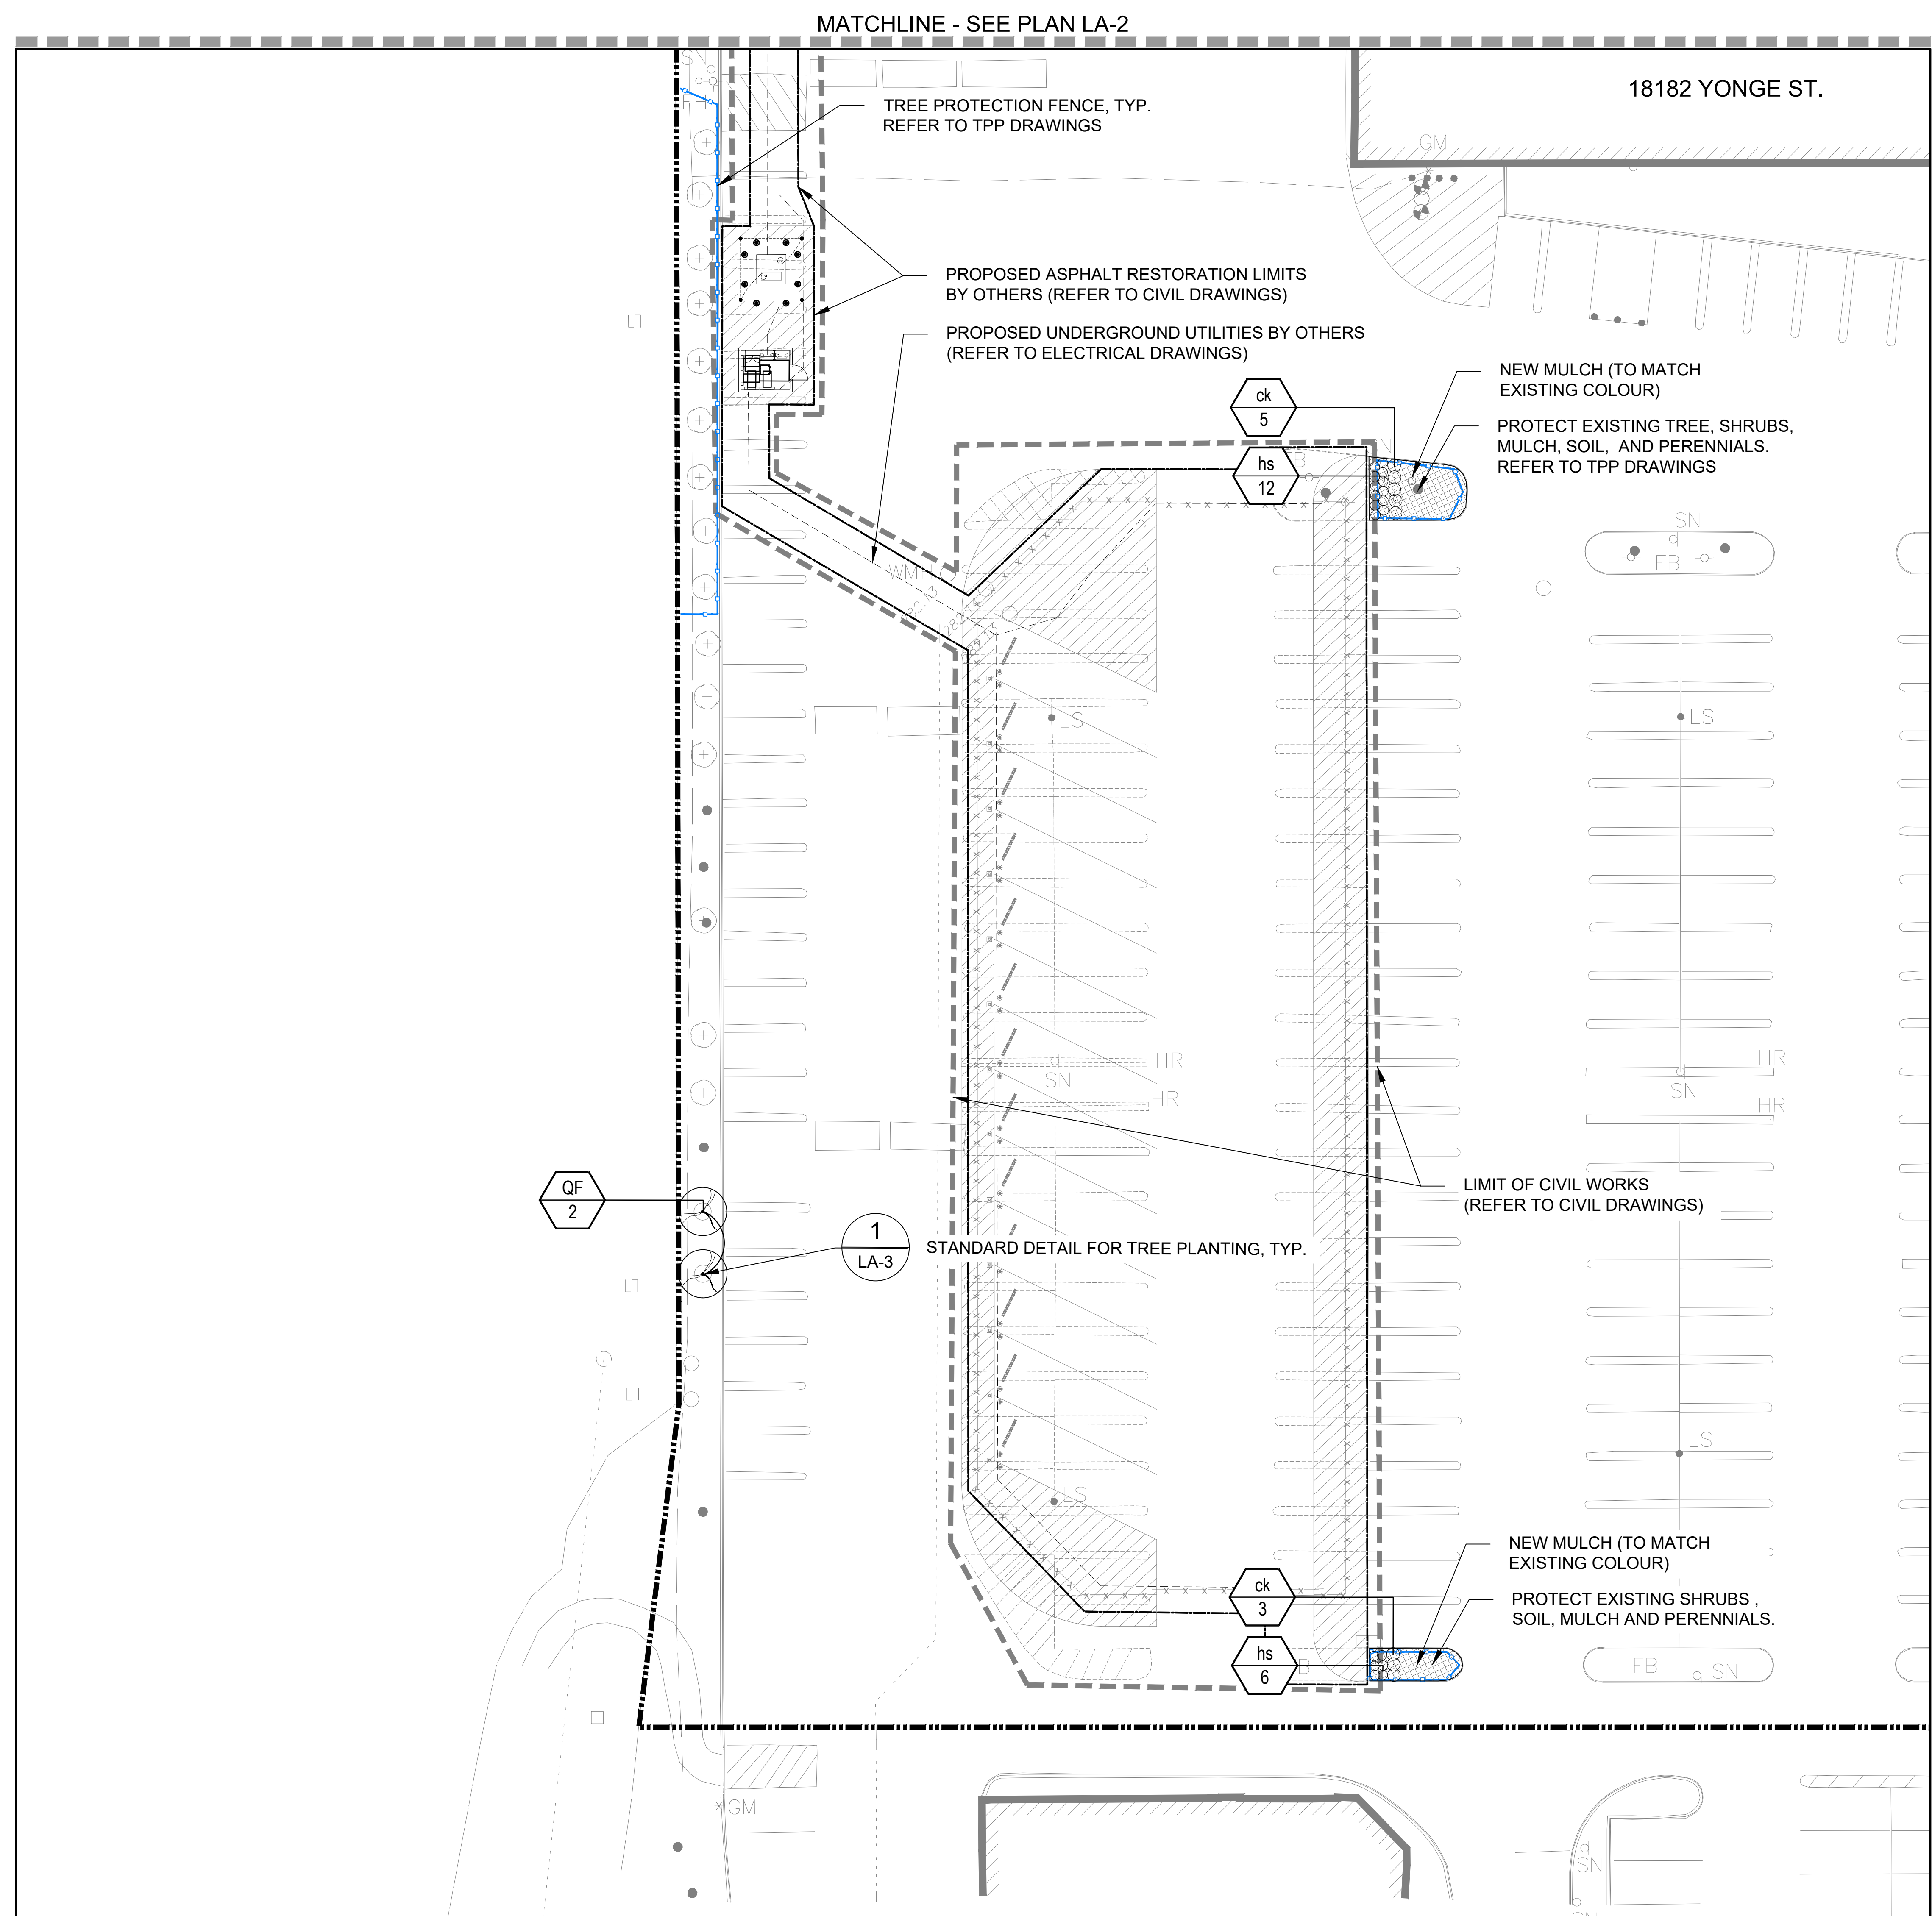

1 LANDSCAPE PLAN
 1:200

| No. | REVISIONS TO DRAWING | BY | DATE | APPR |
|-----|----------------------|----|------------|------|
| 1 | ISSUED FOR SPA | JW | 2024-11-29 | BV |

ALL PREVIOUS ISSUES OF THIS DRAWING ARE SUPERSEDED

CLIENT

MUNICIPALITY

TOWN OF NEWMARKET

PROJECT TITLE

COSTCO BUSINESS CENTRE

SHEET TITLE

LANDSCAPE PLAN

CONSULTANT

| | | | | | |
|----------------|------------------|-------|---------------|---------|----|
| DESIGNED | JW | DRAWN | GM | CHECKED | BV |
| SCALE | 1:200 | DATE | NOVEMBER 2024 | | |
| PROJECT NUMBER | 211-07806-00-P01 | | DWG. NUMBER | LA-3 | |

FILE NAME: \\corporate\newmarket\CA\1100\014\11-014\LANDSCAPE\LA-3.DWG; PRINTED ON: Wednesday, 11/27/2024